


A
B
C
D
E

A
B
C
D
E

FEEDWATER HEATERS
DC-663058-6 (SHELL)
DC-663058-93 (CHANNEL)

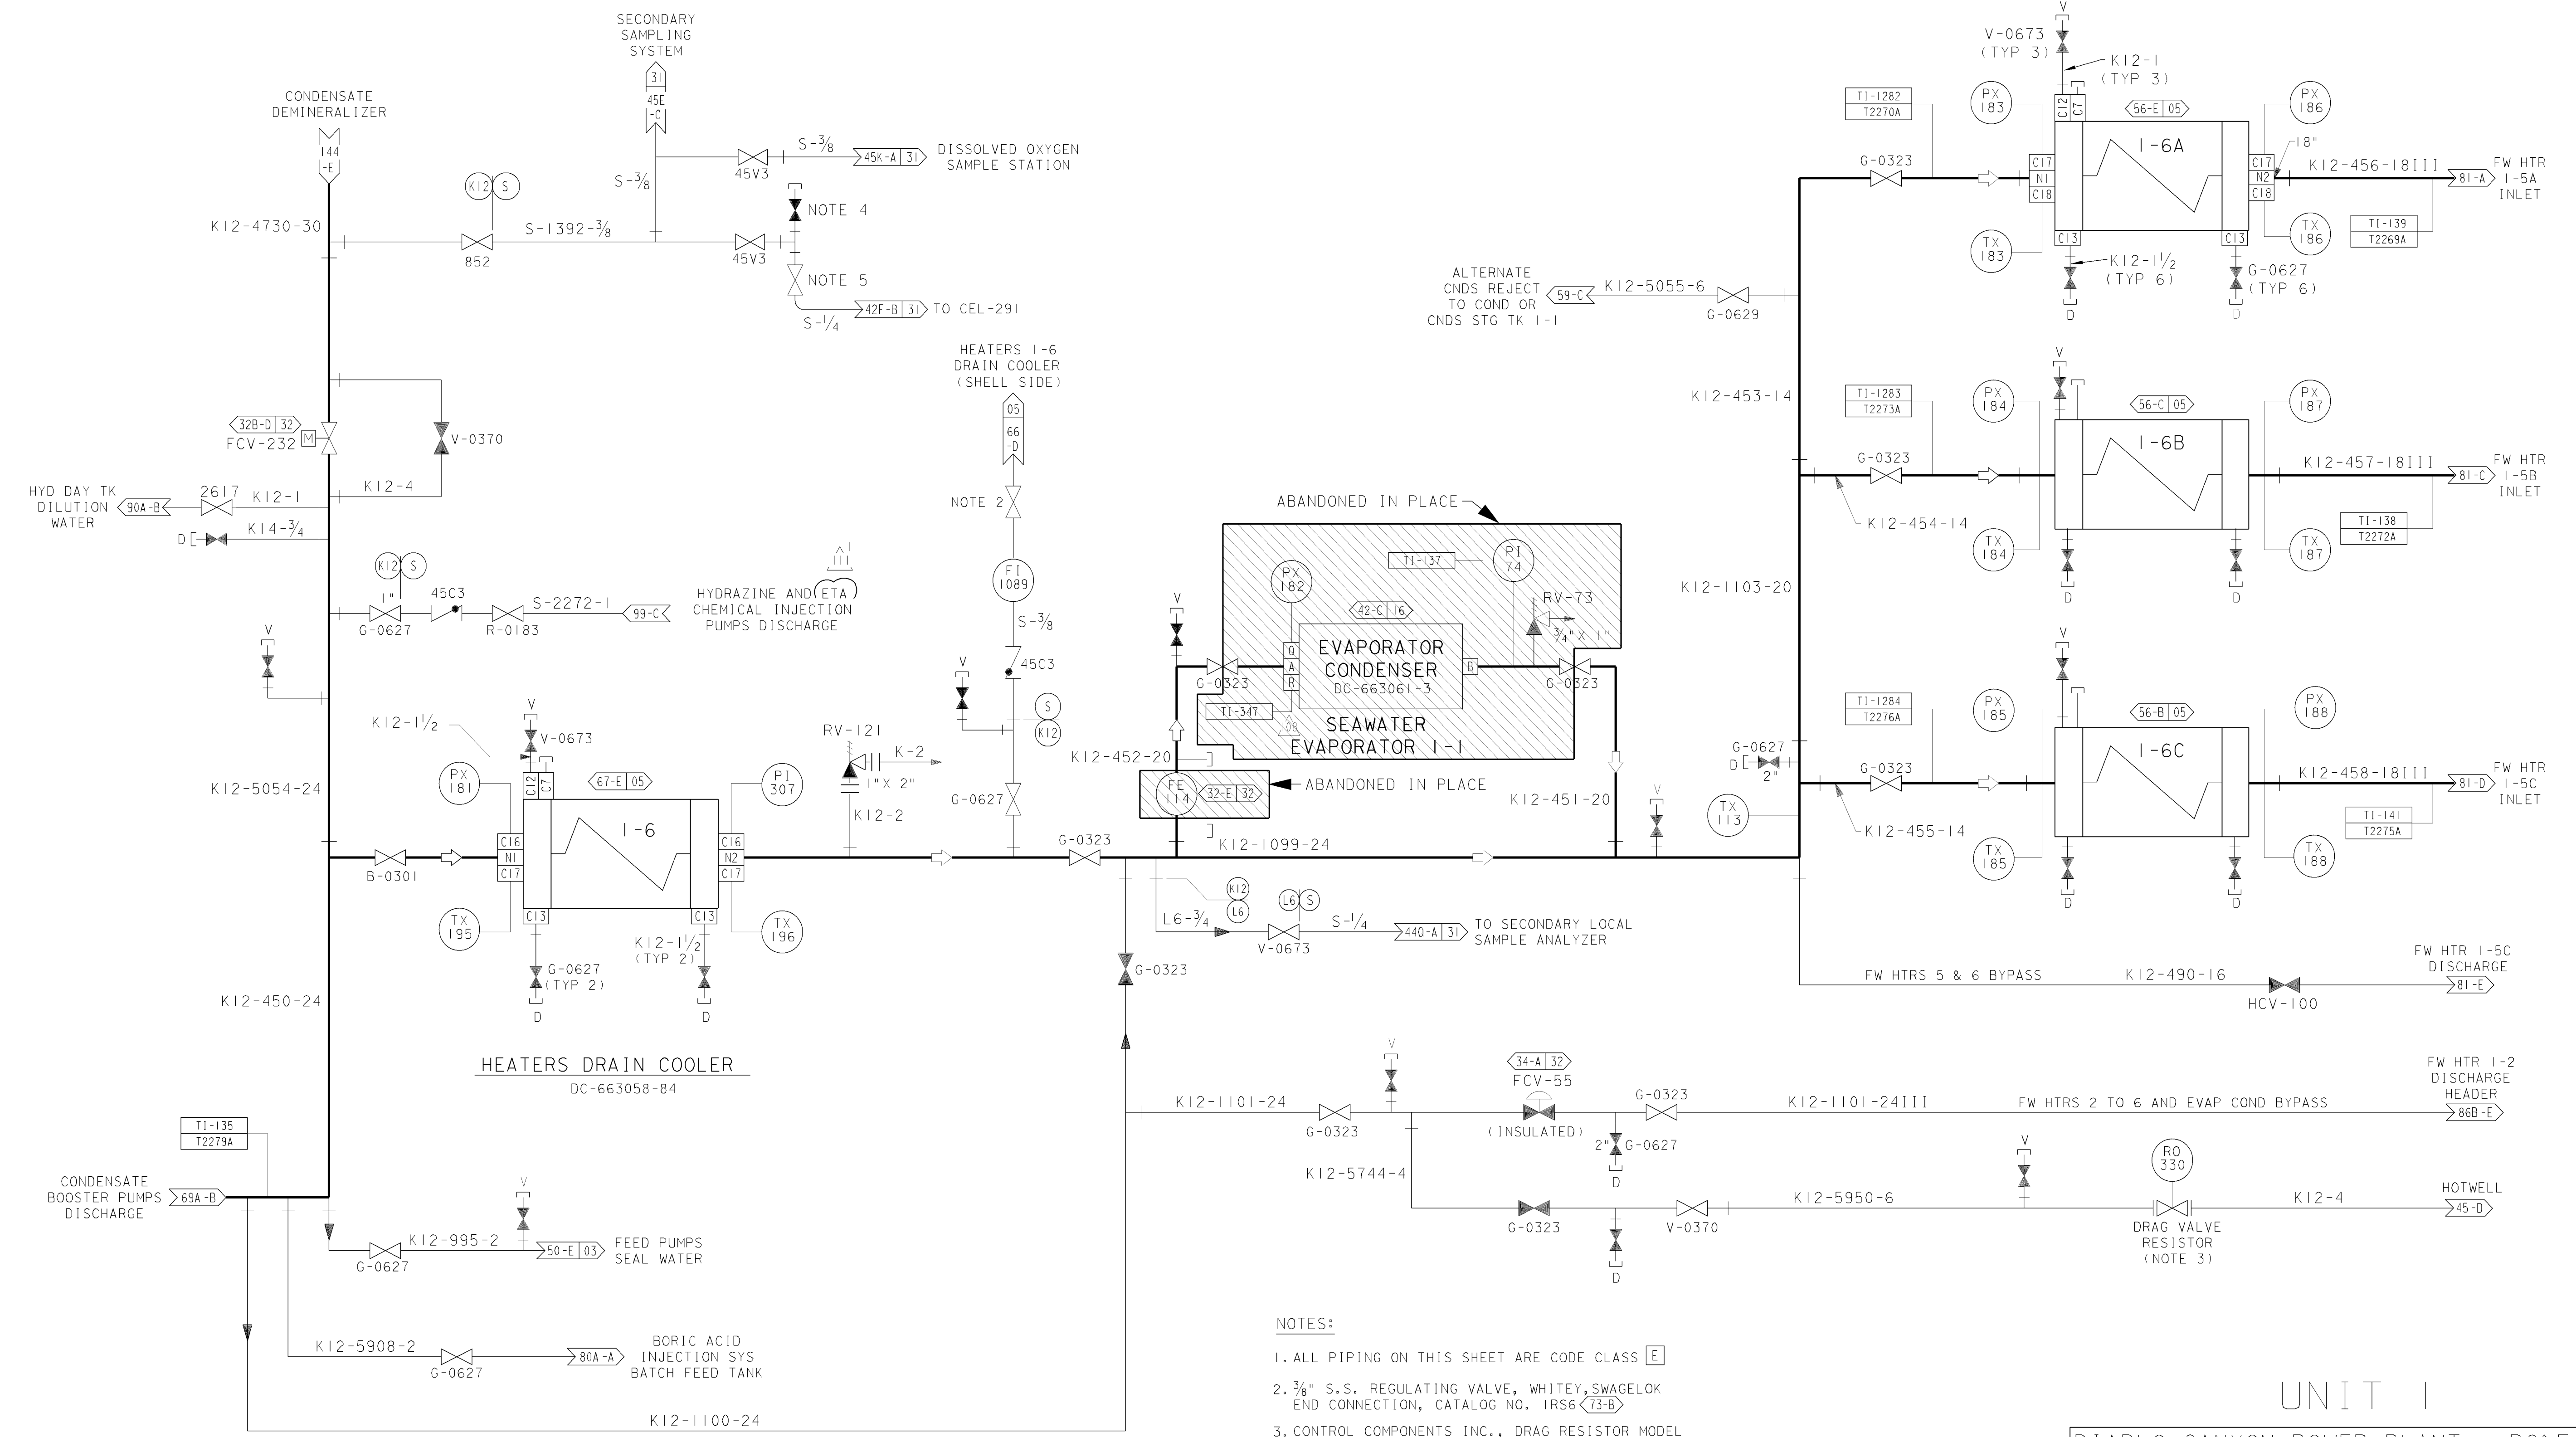

- NOTES:**
1. ALL PIPING ON THIS SHEET ARE CODE CLASS E
 2. 3/8" S.S. REGULATING VALVE, WHITEY SWAGELOK END CONNECTION, CATALOG NO. IRS6 (73-B)
 3. CONTROL COMPONENTS INC., DRAG RESISTOR MODEL 100V, RECORD 6010361-1 (78-D)
 4. 3/8" SS VENT VALVE, WHITEY SWAGELOK SS 6LRF4.
 5. 45V4 WHITEY #SS-3NBF4 1/4" SS.

UNIT I

DIABLO CANYON POWER PLANT - PG&E CO.
CONDENSATE SYSTEM

DRAWING	SHEET	PAGE	REV
102002	7	0	1111

RASTER=2002s7.dgn
 DGN=2002s7.dgn
 CAD User: MNRU Date:05-27-2015

INP61C
3 Size

05-27-2015	MNRU	Fxc2	KJD3	NOT REQUIRED PER CF3.ID5	-	-	-	REVISED PER DFT-7*3044
DATE	DWN	RE	IV	PROFESSIONAL ENGINEER	PE DISC.	PE#	PE EXP.	