


E
D
C
B
A

E
D
C
B
A

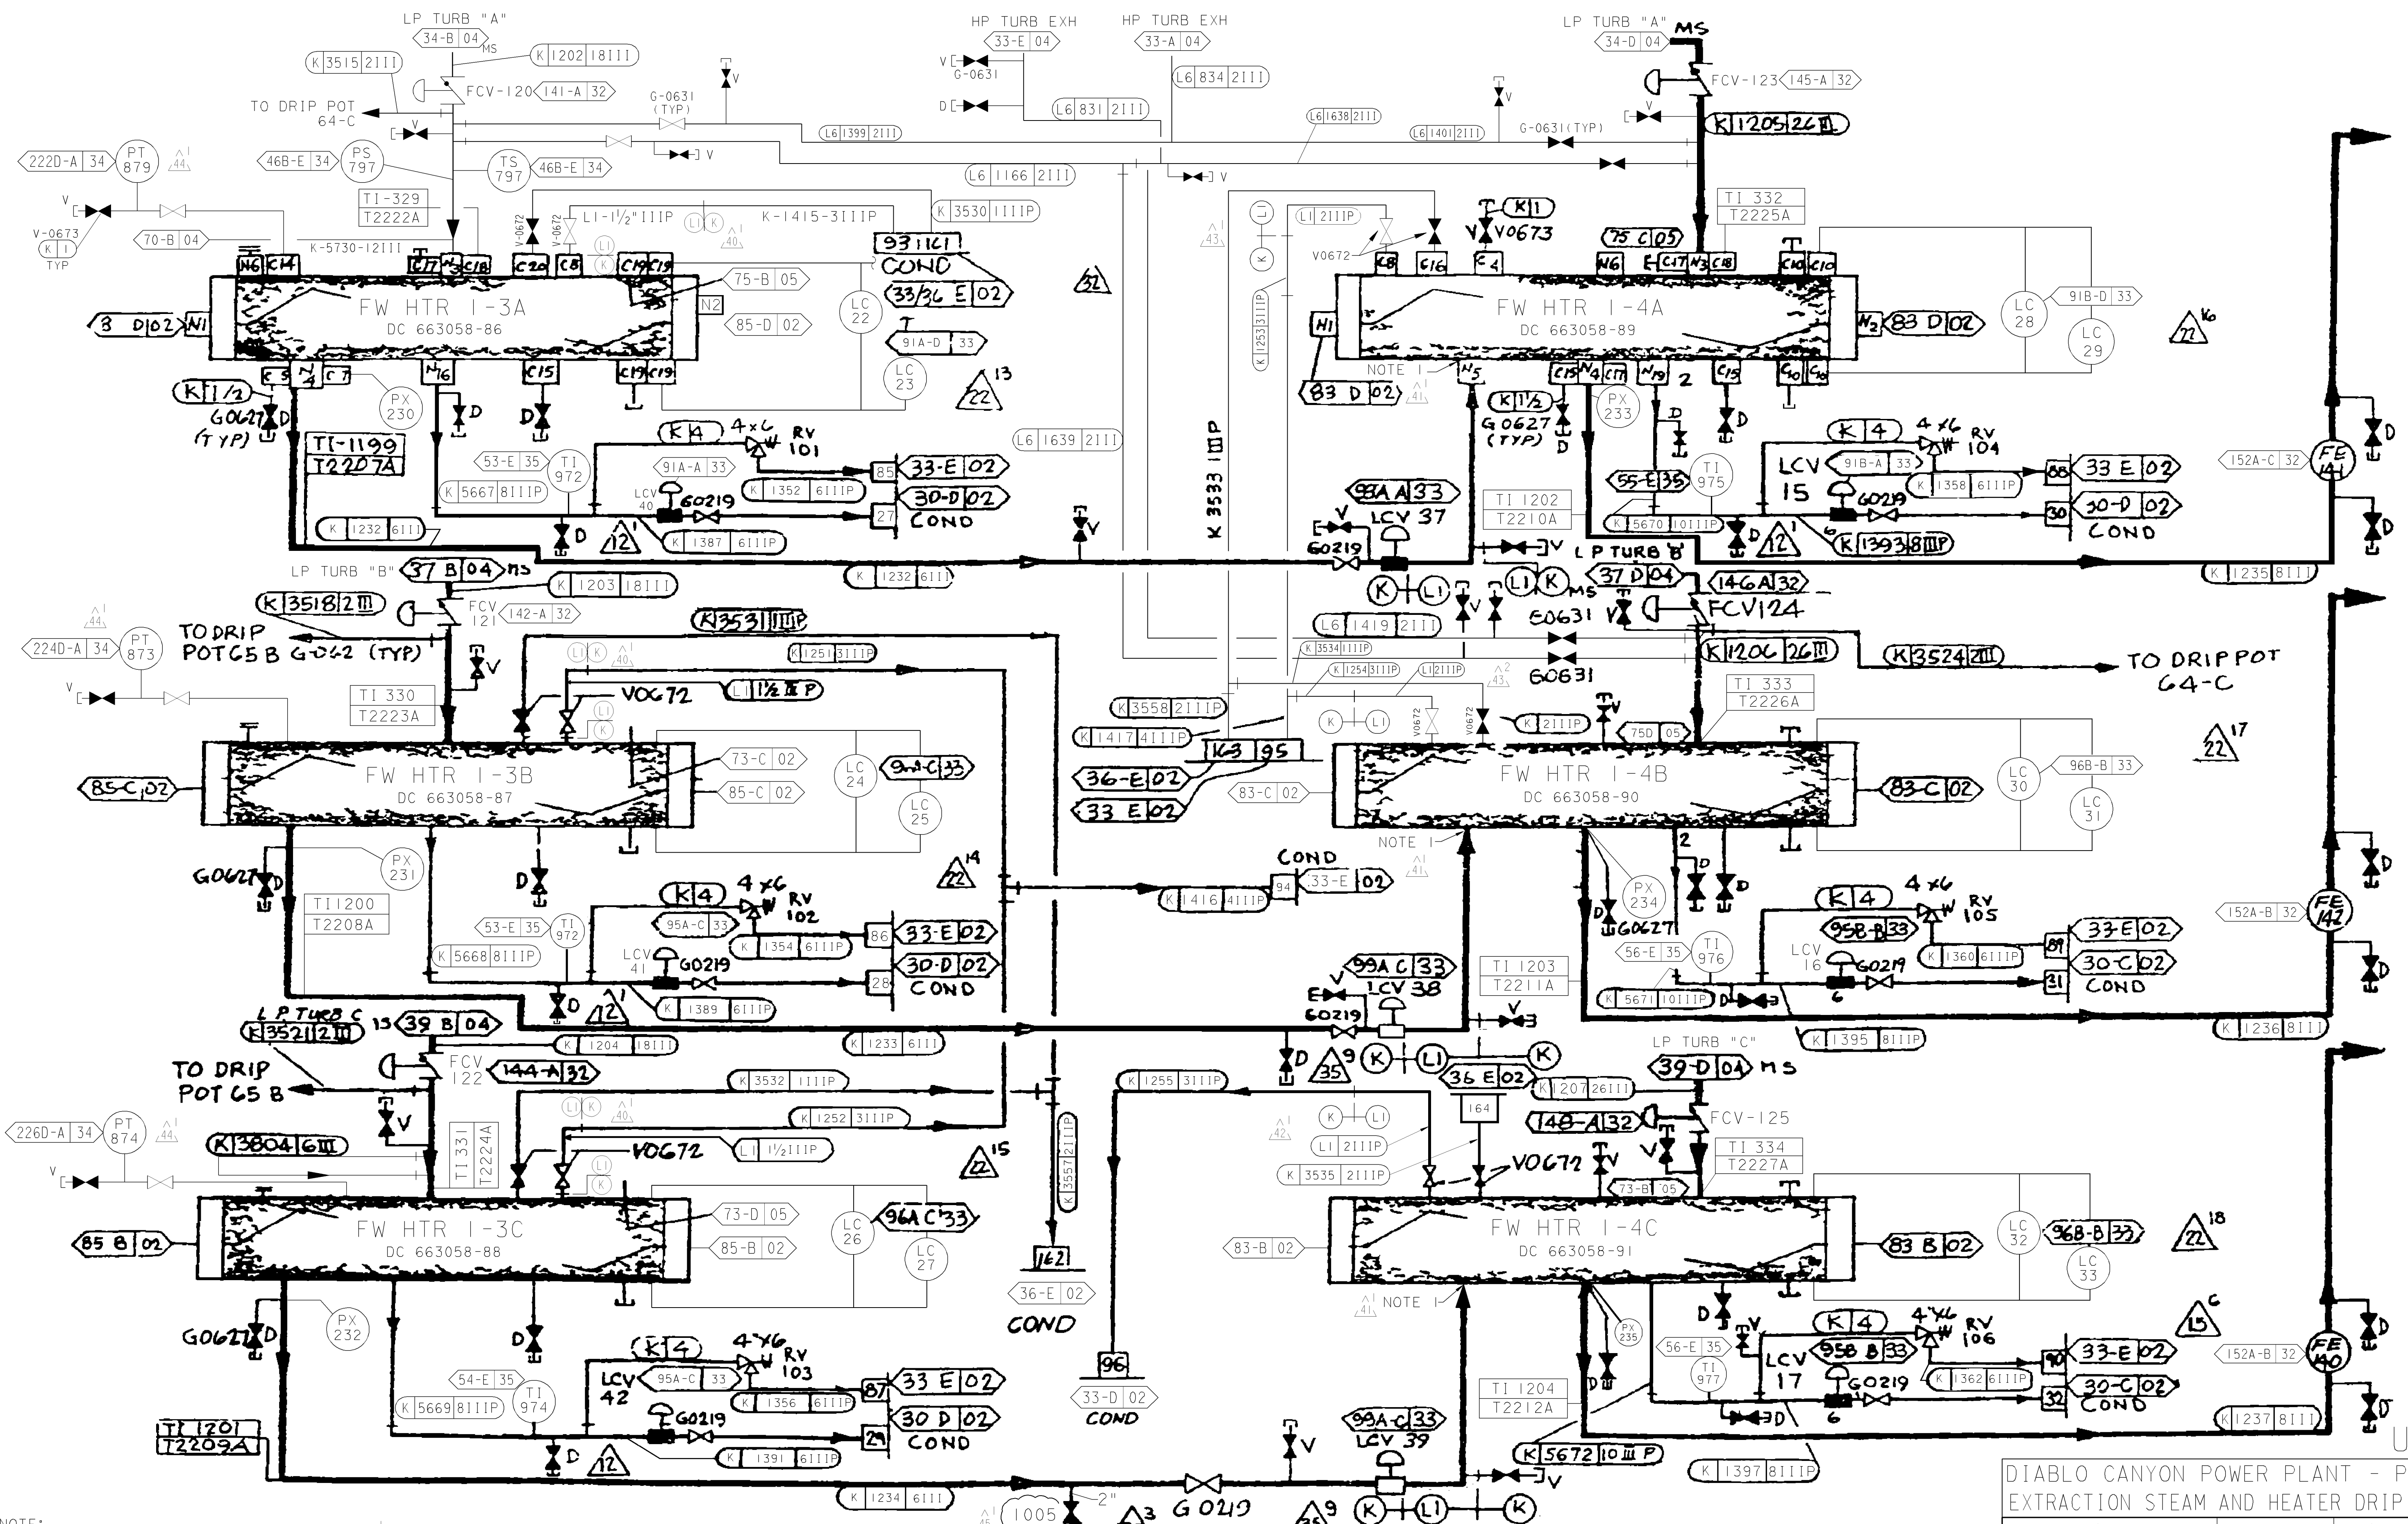

NOTE:
1. NOZZLE I.D. CLAD WITH INCONEL.
45-A/C/D

UNIT 1
DIABLO CANYON POWER PLANT - PG&E CO.
EXTRACTION STEAM AND HEATER DRIP SYSTEMS

DRAWING	SHEET	PAGE	REV
102005	4	0	45

05-22-2007	MIBF	FxC2	KERSI J. DALAL	MECHANICAL	M 16690	3/31/2008	REVISED PER FCT-32438
DATE	DWN	RE	PROFESSIONAL ENGINEER	PE DISC.	PE*	PE EXP.	

RASTER-2005s4.dgn
 DGN=2005s4.dgn
 CAD User: MIBF Date: 05-22-2007