


- NOTES**
- ALL PIPING ON THIS SHEET ARE CODE CLASS E
 - VALVES WITH ITEM NO SHOULD BE UNDER SPEC 1363
 - 3/8" SS REGULATING VALVE, WHITEY, SWAGelok END CONNS, CAT NO 1RS6 (73 B)

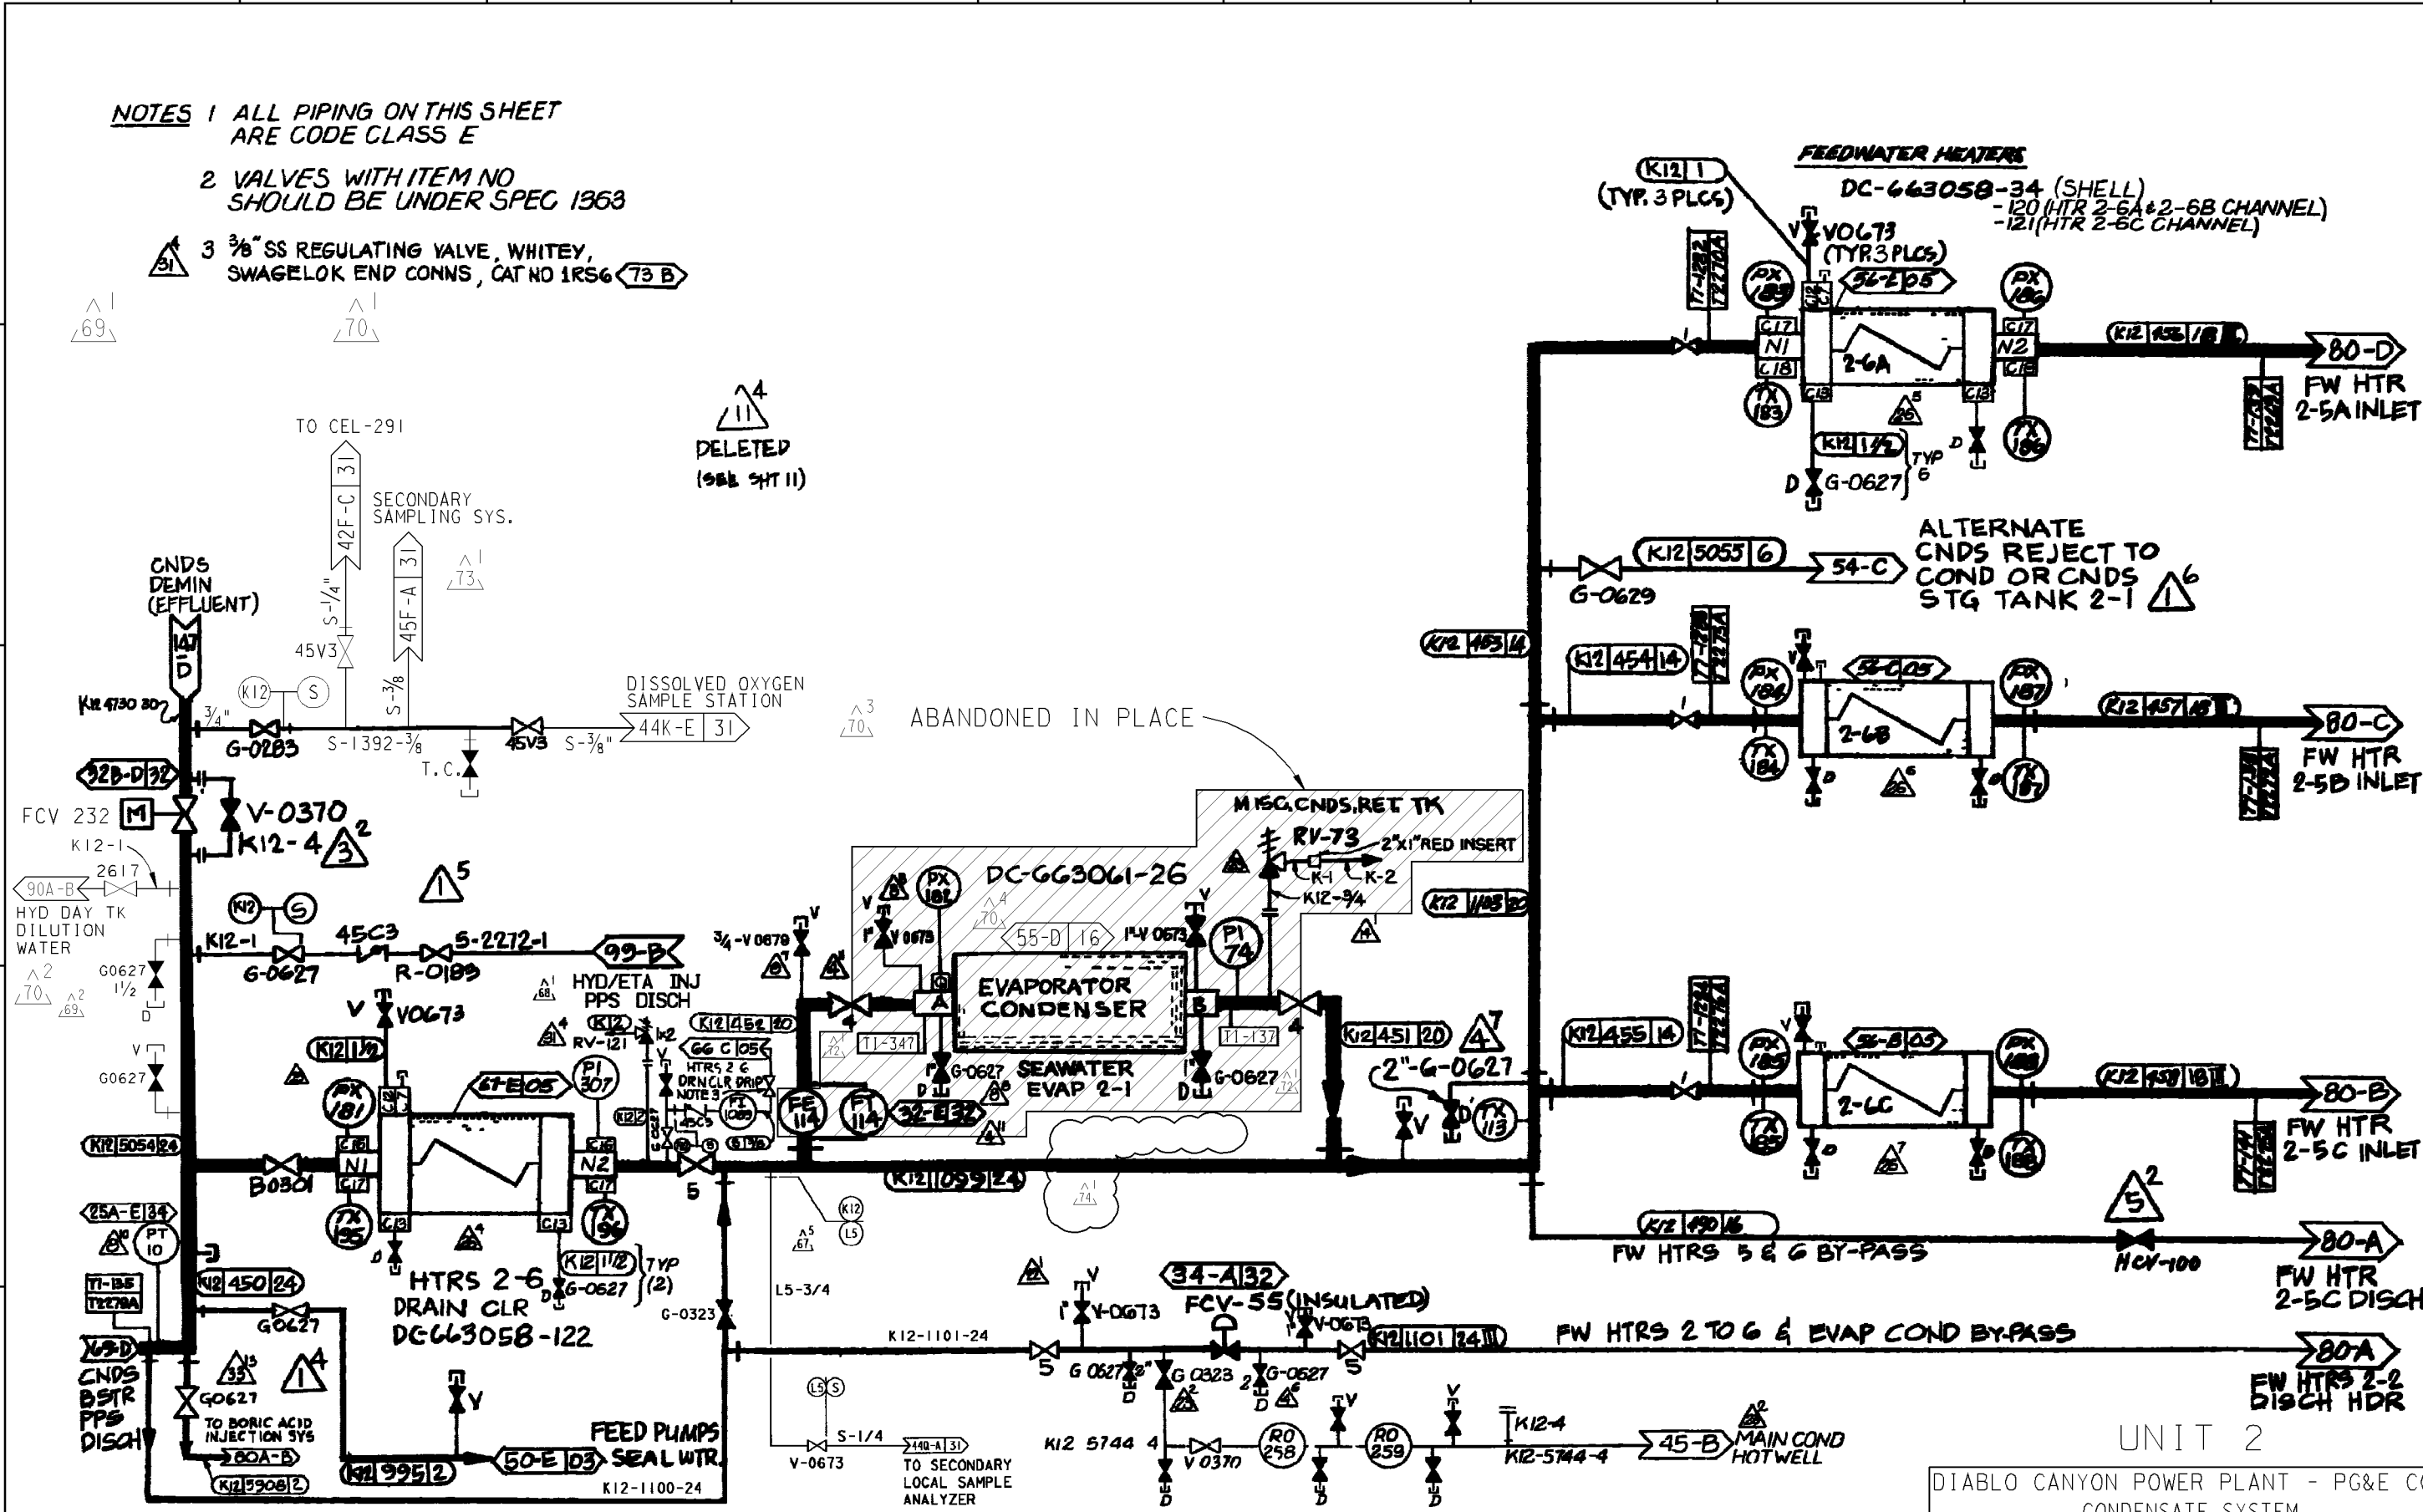

UNIT 2
DIABLO CANYON POWER PLANT - PG&E CO.
CONDENSATE SYSTEM

DRAWING	SHEET	PAGE	REV
108002	7	0	74

RASTER=108002.s7.dgn
 DGN=108002.s7.dgn
 CAD User: JBMX Date:05-23-2011

INPG2ND	05-23-2011	JBMX	Fxc2	KERSI J. DALAL	MECHANICAL	M 16690	3/31/2012	REVISED PER DDN-2*620
1 Size	DATE	DWN	RE	PROFESSIONAL ENGINEER	PE DISC.	PE#	PE EXP.	