
			FORT CALHOUN STATION		
REV. SH.	23687	APVD	REV	13	
FILE	36030	<i>A. Horst</i>			


NOTE: SEE FIGURE 1.2-2 FOR SITE VICINITY PLAN.

OMAHA PUBLIC POWER DISTRICT
 FORT CALHOUN STATION
 UNIT No.1

SITE PLAN

USAR
 Figure
 1.2-1


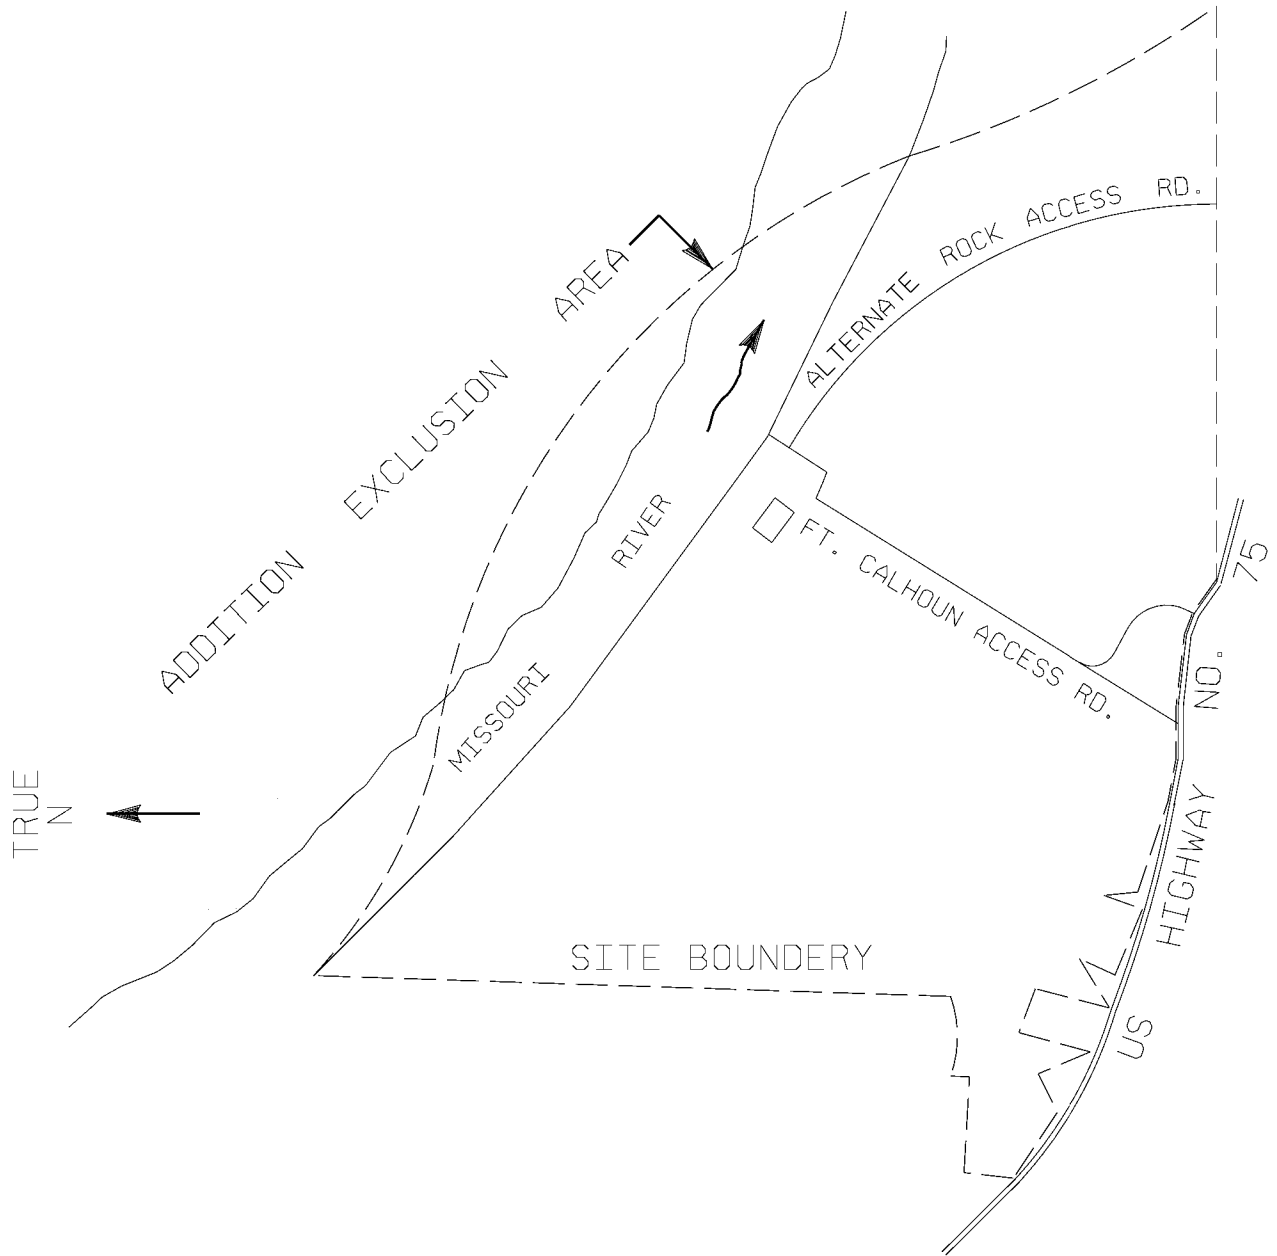


 FORT CALHOUN STATION		
REV. SH. 23688	APVD L. Church	REV 9
FILE 36031		

OMAHA PUBLIC POWER DISTRICT
 FORT CALHOUN STATION
 UNIT No.1

SITE VICINITY PLAN

USAR
 Figure
 1.2-2

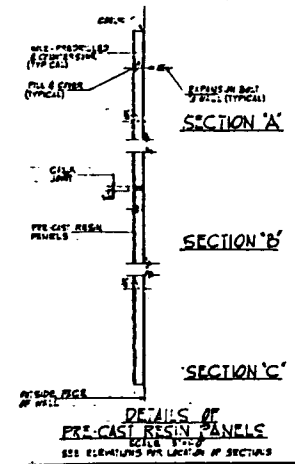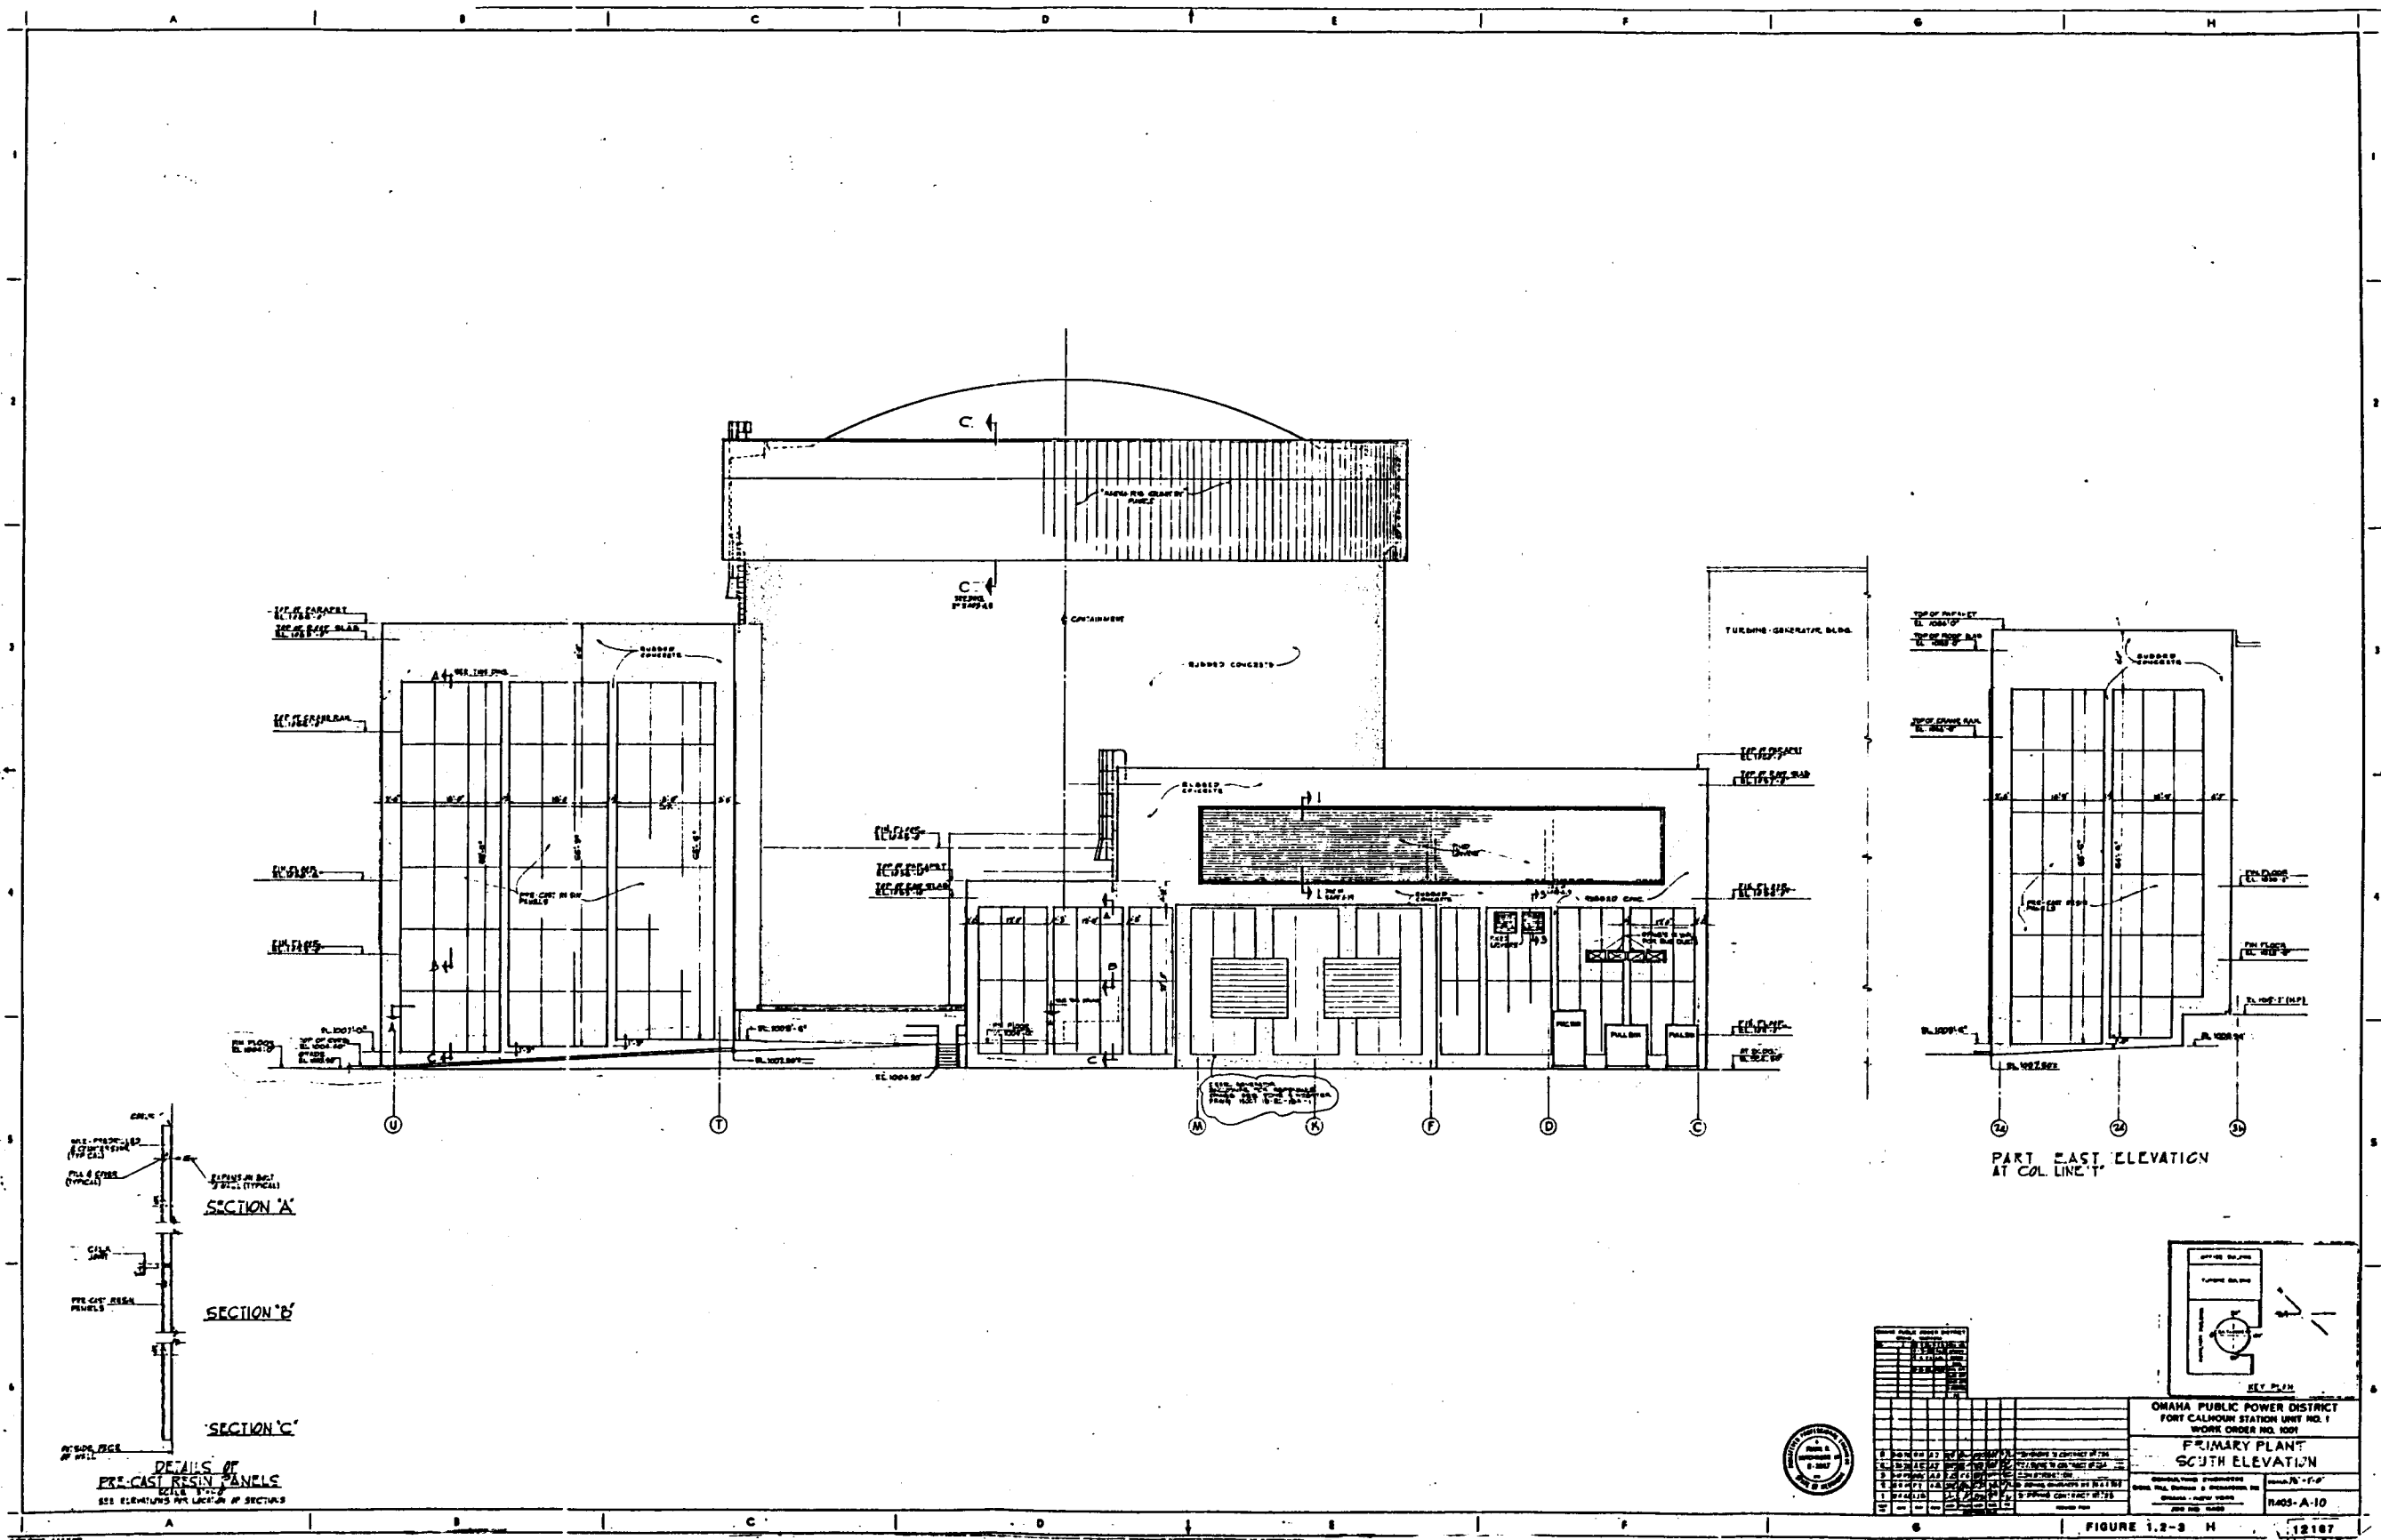

NO.	DESCRIPTION	DATE	BY	CHECKED
1	DESIGNED	11/15/57	J. H.
2	DRAWN	11/15/57
3	CHECKED	11/15/57
4	APPROVED	11/15/57

OMAHA PUBLIC POWER DISTRICT
FORT CALHOUN STATION UNIT NO. 1
WORK ORDER NO. 1001

PRIMARY PLANT
SOUTH ELEVATION

SCALE: 1/4" = 1'-0"

DATE: 11/15/57

PROJECT: R403-A-10