


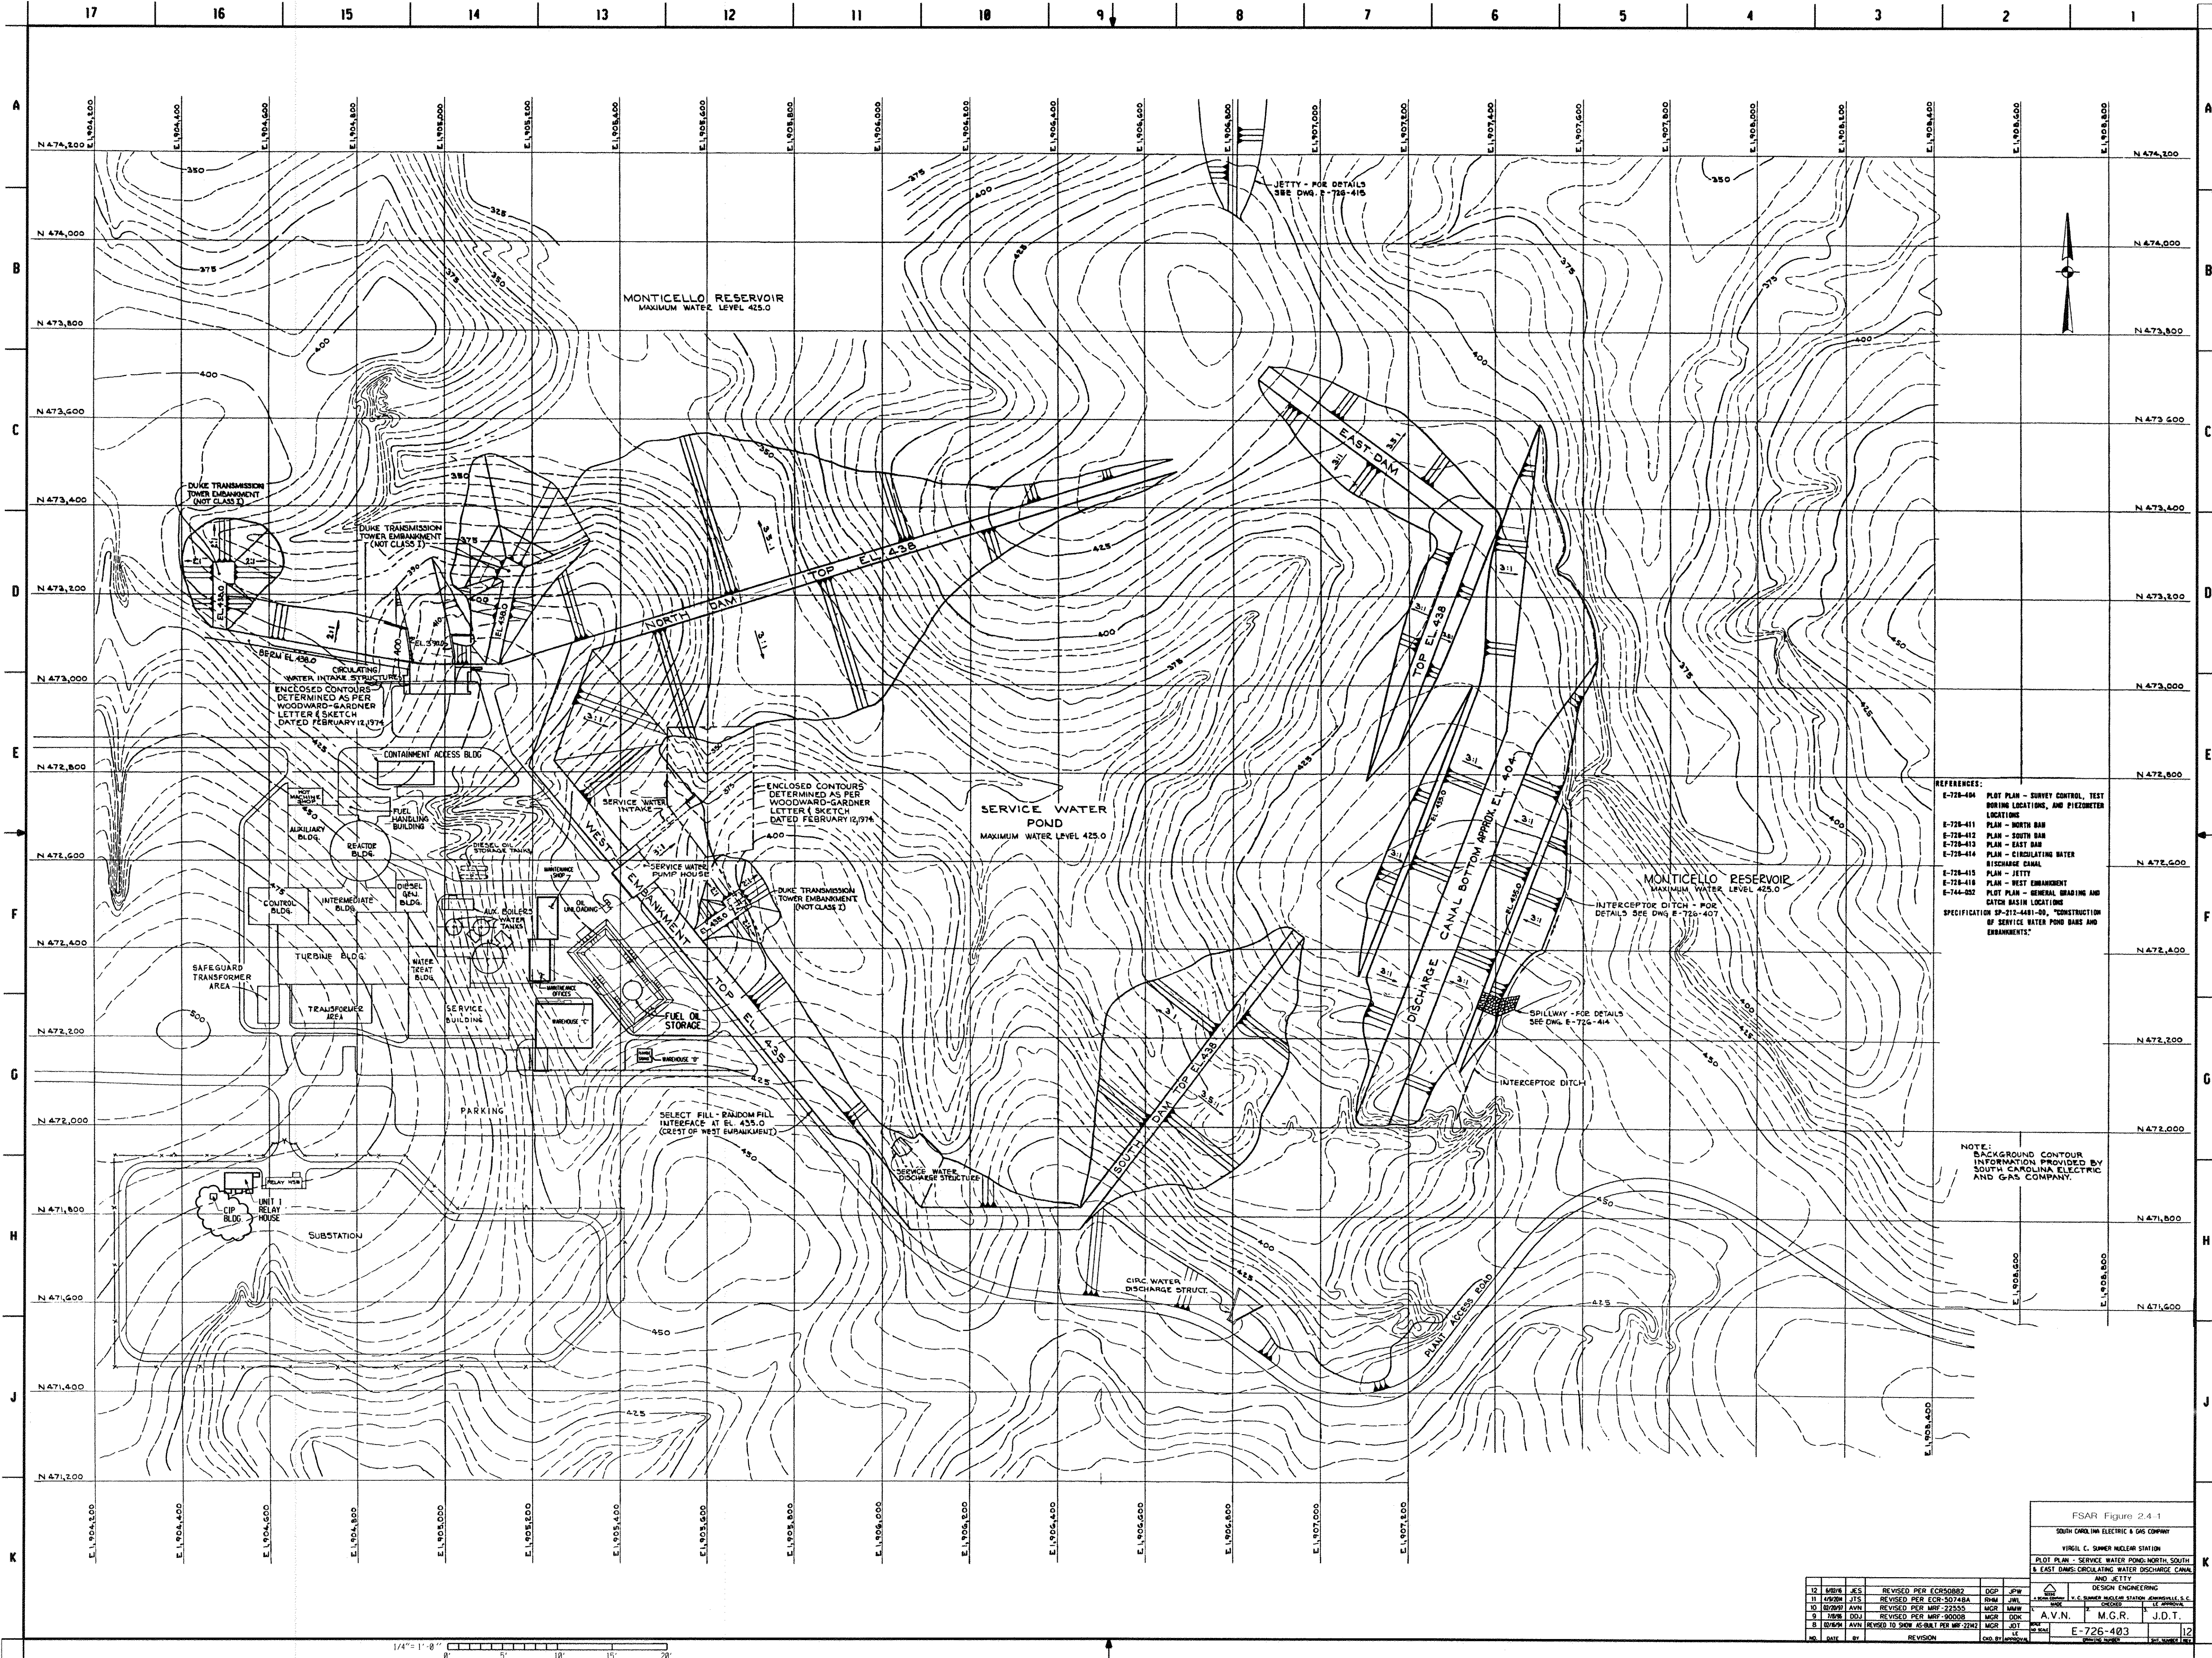

REFERENCES:  
E-728-404 PLOT PLAN - SURVEY CONTROL, TEST  
LOCATIONS  
E-728-411 PLAN - NORTH DAM  
E-728-412 PLAN - SOUTH DAM  
E-728-413 PLAN - EAST DAM  
E-728-414 PLAN - CIRCULATING WATER  
DISCHARGE CANAL  
E-728-415 PLAN - JETTY  
E-728-416 PLAN - WEST EMBANKMENT  
E-744-002 PLOT PLAN - GENERAL GRADING AND  
DITCH BASIN LOCATIONS  
SPECIFICATION SP-215-4481-10, "CONSTRUCTION  
OF SERVICE WATER POND BARS AND  
EMBANKMENTS"

NOTE:  
BACKGROUND CONTOUR  
INFORMATION PROVIDED BY  
SOUTH CAROLINA ELECTRIC  
AND GAS COMPANY.

|   |          |                               |         |
|---|----------|-------------------------------|---------|
| FSAR Figure 2.4-1                                                                                       |          |                               |         |
| SOUTH CAROLINA ELECTRIC & GAS COMPANY                                                                   |          |                               |         |
| VIRGIL C. SUMNER NUCLEAR STATION                                                                        |          |                               |         |
| PLOT PLAN - SERVICE WATER POND, NORTH, SOUTH, & EAST DAMS; CIRCULATING WATER DISCHARGE CANAL, AND JETTY |          |                               |         |
| DESIGN ENGINEERING                                                                                      |          |                               |         |
| END BY APPROVAL                                                                                         |          |                               |         |


1/4" = 1' - 0"