


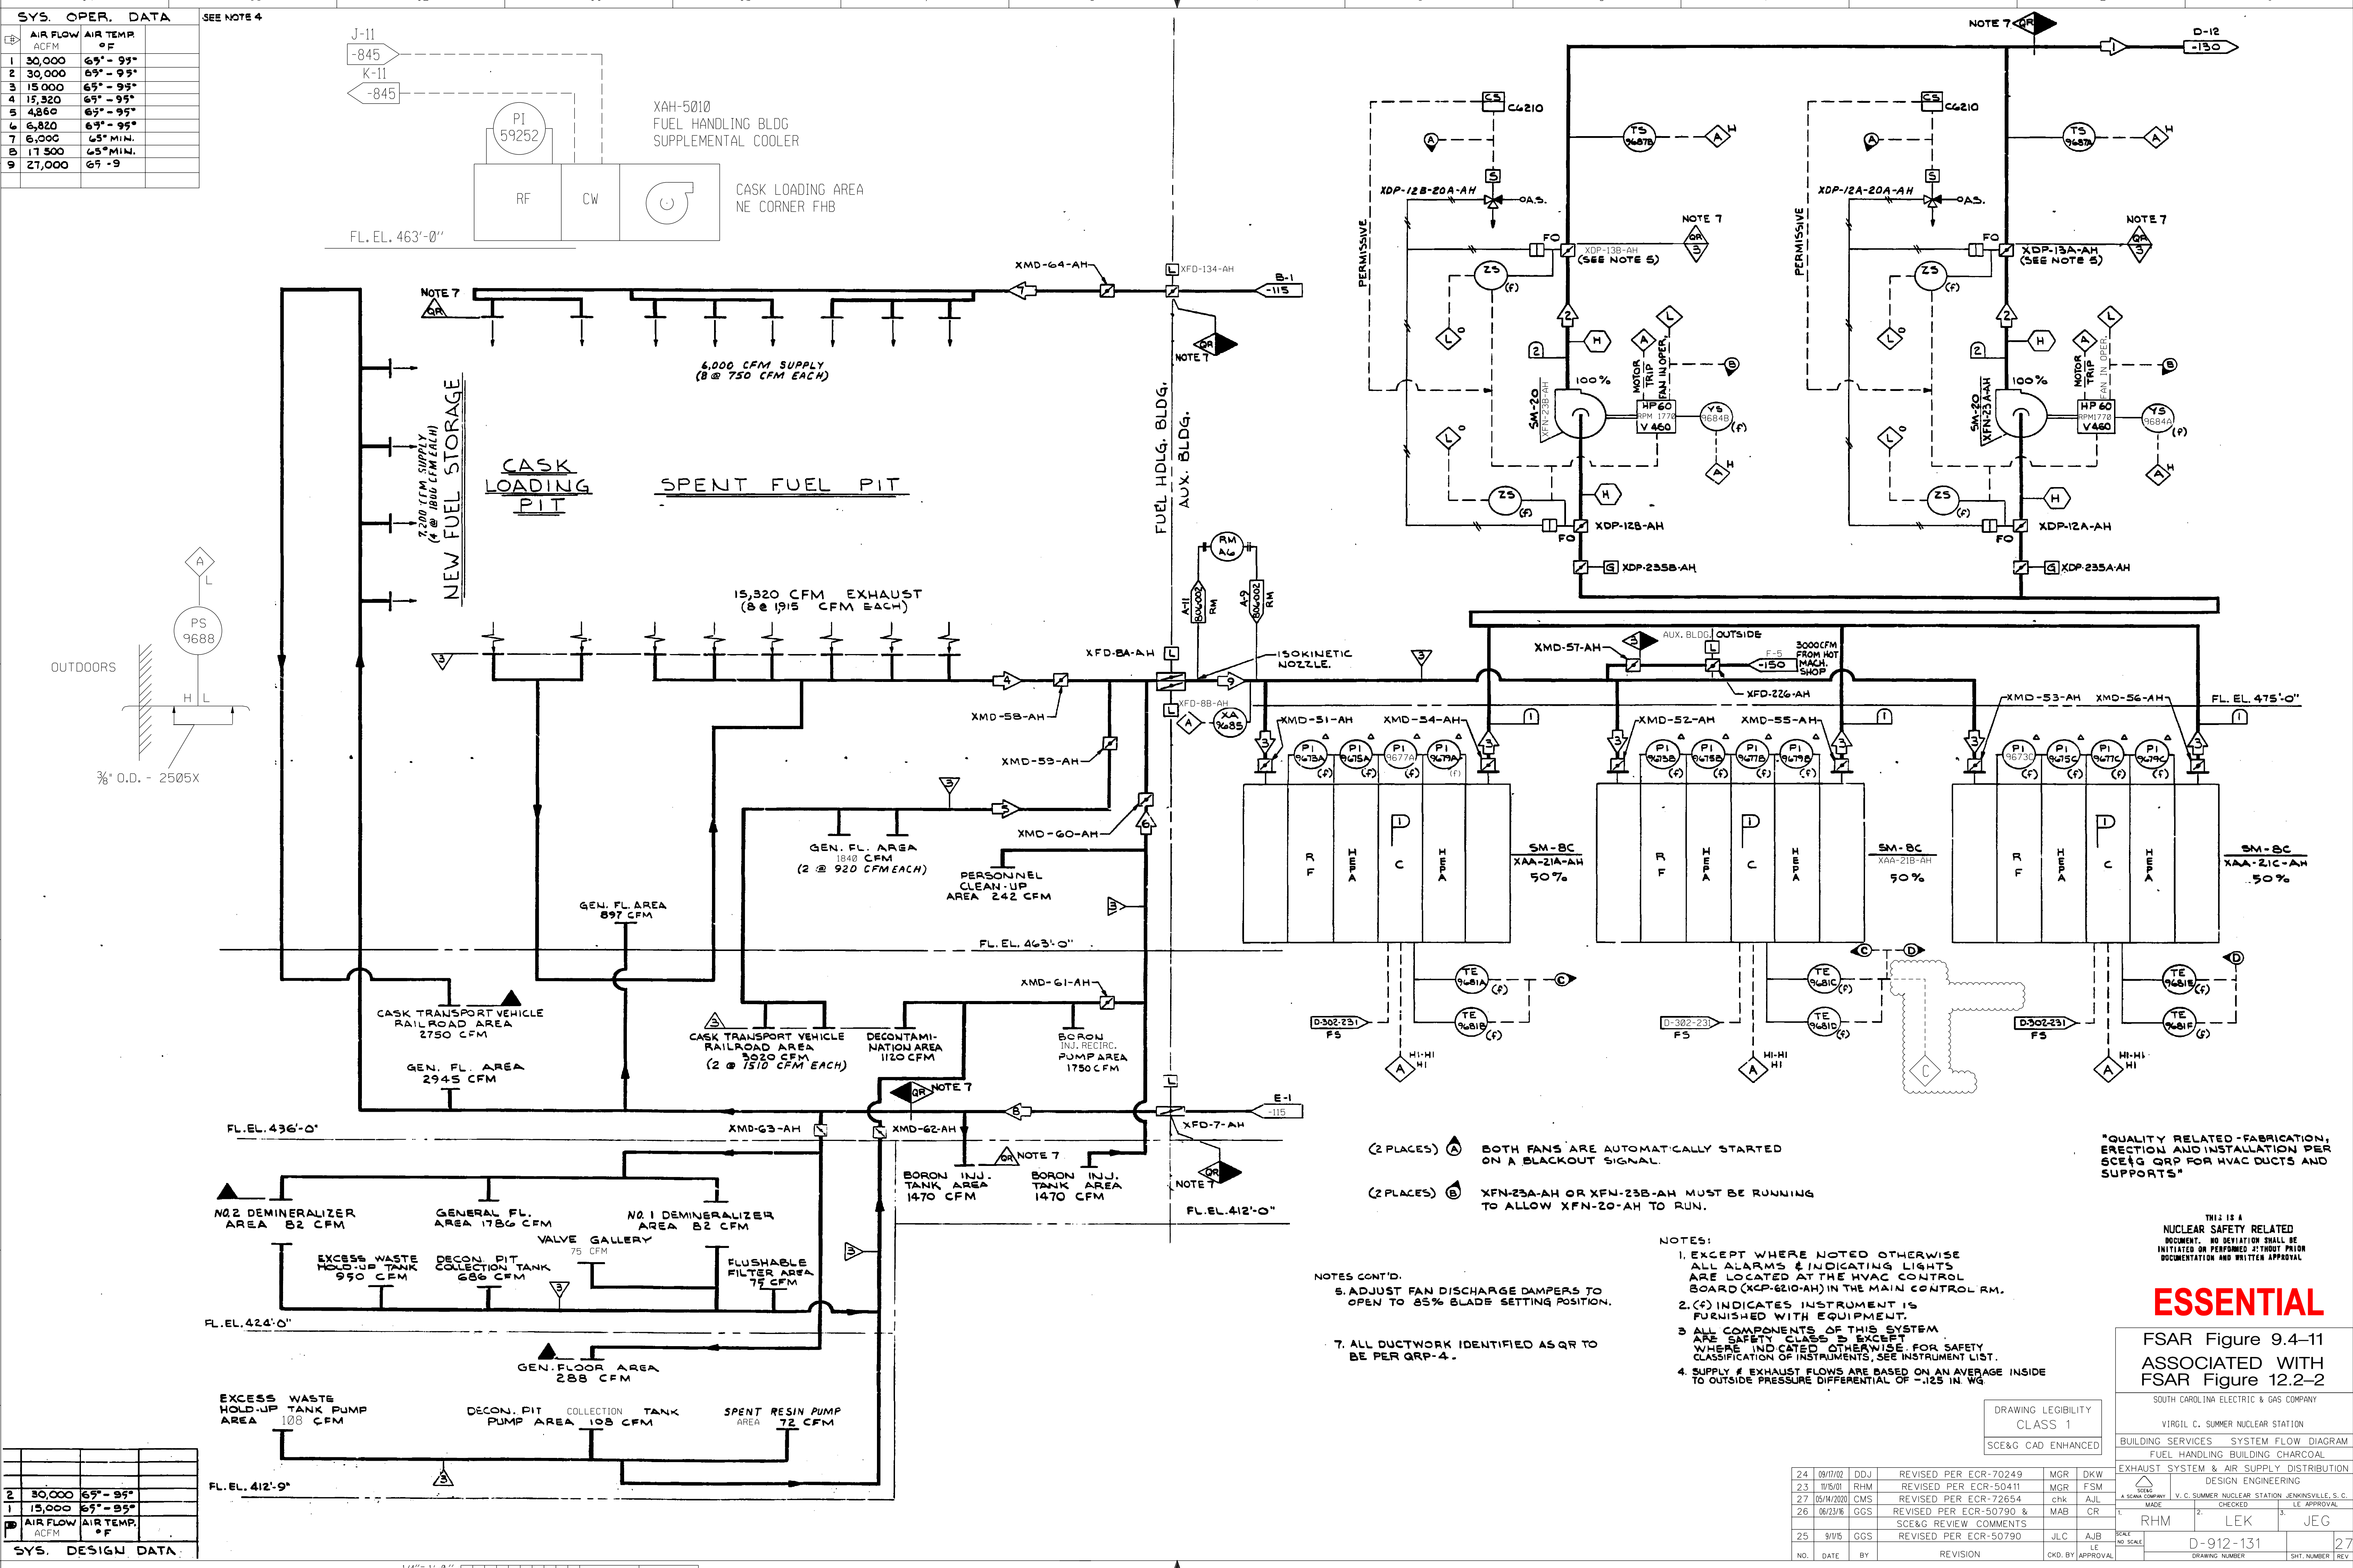

SYS. OPER. DATA		
	AIR FLOW ACFM	AIR TEMP °F
1	30,000	65° - 95°
2	30,000	65° - 95°
3	15,000	65° - 95°
4	15,320	65° - 95°
5	4,860	65° - 95°
6	6,820	65° - 95°
7	6,000	65° MIN.
8	17,500	65° MIN.
9	27,000	65° - 9

SYS. DESIGN DATA		
	AIR FLOW ACFM	AIR TEMP °F
2	30,000	65° - 95°
1	15,000	65° - 95°



- (2 PLACES) A BOTH FANS ARE AUTOMATICALLY STARTED ON A BLACKOUT SIGNAL.
- (2 PLACES) B XFN-23A-AH OR XFN-23B-AH MUST BE RUNNING TO ALLOW XFN-20-AH TO RUN.
- NOTES CONT'D.
5. ADJUST FAN DISCHARGE DAMPERS TO OPEN TO 85% BLADE SETTING POSITION.
7. ALL DUCTWORK IDENTIFIED AS QR TO BE PER GRP-4.
- NOTES:
- EXCEPT WHERE NOTED OTHERWISE ALL ALARMS & INDICATING LIGHTS ARE LOCATED AT THE HVAC CONTROL BOARD (XCP-6210-AH) IN THE MAIN CONTROL RM.
 - (F) INDICATES INSTRUMENT IS FURNISHED WITH EQUIPMENT.
 - SUPPLY & EXHAUST FLOWS ARE BASED ON AN AVERAGE INSIDE TO OUTSIDE PRESSURE DIFFERENTIAL OF -.125 IN WG.

DRAWING LEGIBILITY
CLASS 1
SCE&G CAD ENHANCED

24	09/17/02	DDJ	REVISED PER ECR-70249	MGR	DKW
23	10/5/01	RHM	REVISED PER ECR-50411	MGR	FSM
ESSENTIAL

FSAR Figure 9.4-11
ASSOCIATED WITH
FSAR Figure 12.2-2

SOUTH CAROLINA ELECTRIC & GAS COMPANY		
VIRGIL C. SUMNER NUCLEAR STATION		
BUILDING SERVICES SYSTEM FLOW DIAGRAM		
FUEL HANDLING BUILDING CHARCOAL		
EXHAUST SYSTEM & AIR SUPPLY DISTRIBUTION		
DESIGN ENGINEERING		
1. RHM	2. LEK	3. JEG
D-912-131		
NO.	DATE	BY
27		