


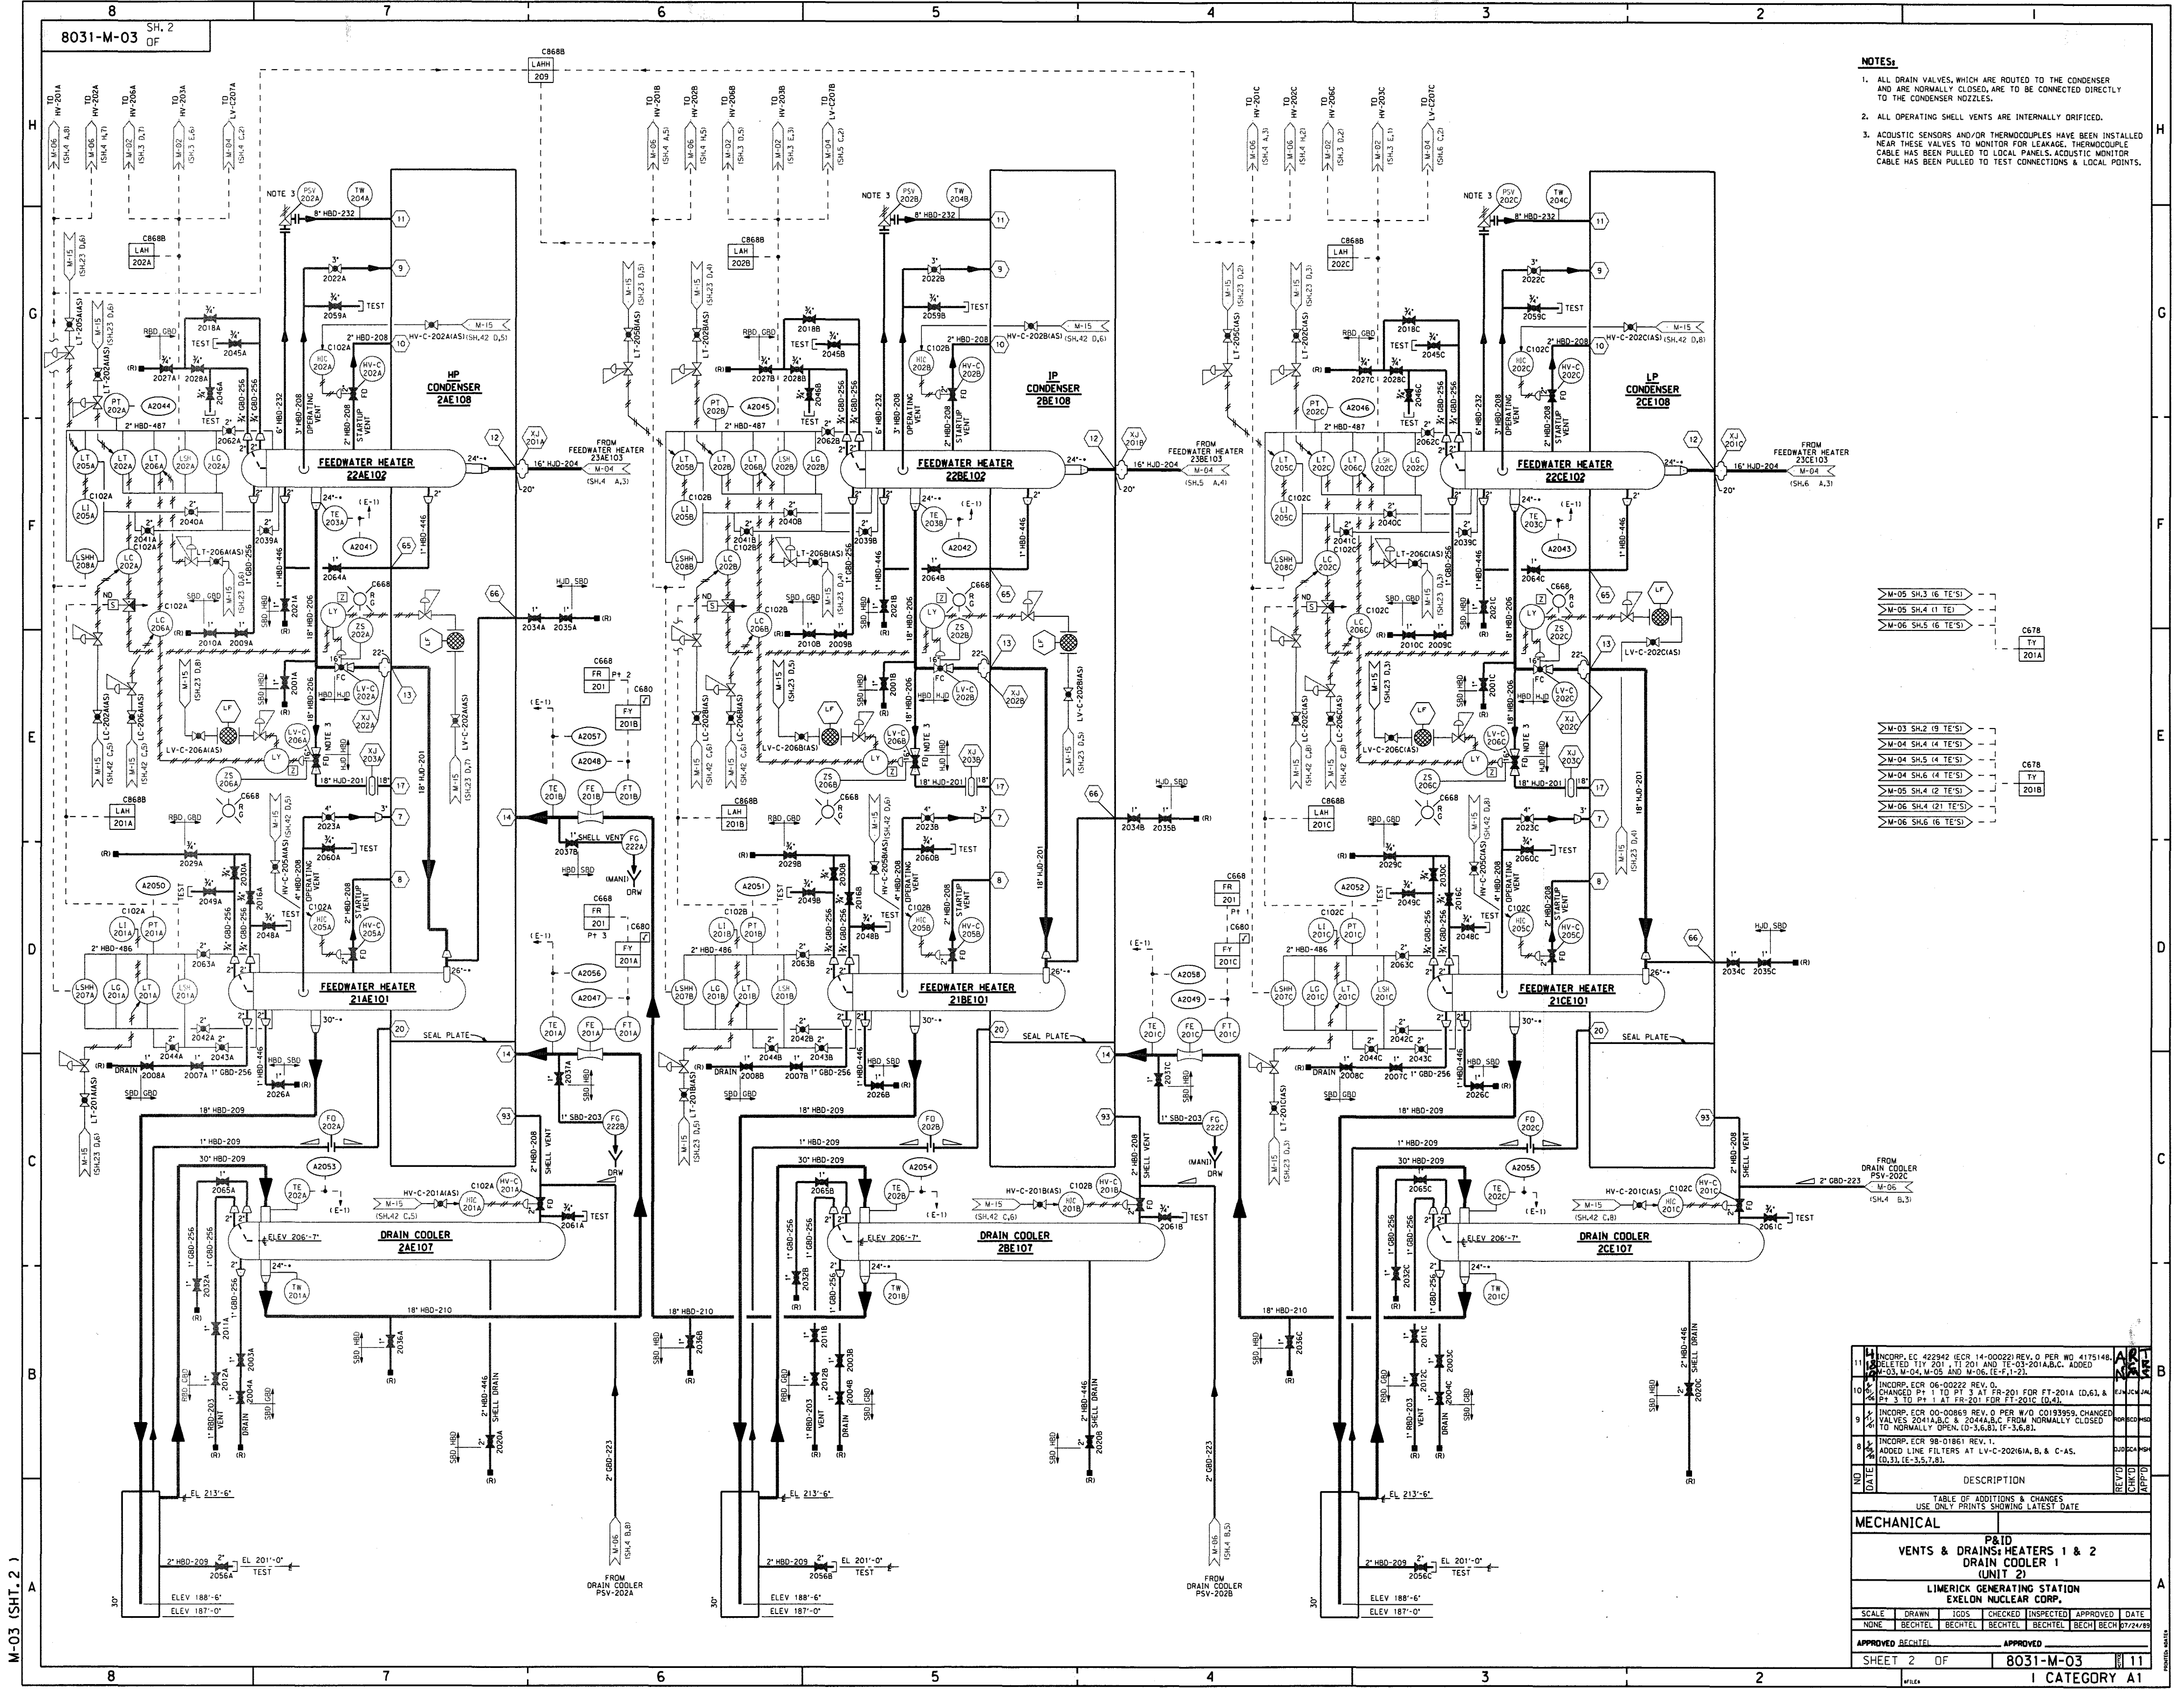

- NOTES:**
1. ALL DRAIN VALVES, WHICH ARE ROUTED TO THE CONDENSER AND ARE NORMALLY CLOSED, ARE TO BE CONNECTED DIRECTLY TO THE CONDENSER NOZZLES.
 2. ALL OPERATING SHELL VENTS ARE INTERNALLY DRIFTED.
 3. ACOUSTIC SENSORS AND/OR THERMOCOUPLES HAVE BEEN INSTALLED NEAR THESE VALVES TO MONITOR FOR LEAKAGE. THERMOCOUPLE CABLE HAS BEEN PULLED TO LOCAL PANELS. ACOUSTIC MONITOR CABLE HAS BEEN PULLED TO TEST CONNECTIONS & LOCAL POINTS.

- Legend for M-03 SH.2 (9 TE'S):
- >M-03 SH.2 (9 TE'S)
 - >M-04 SH.4 (4 TE'S)

NO	DATE	DESCRIPTION	REV'D	CHK'D	APP'D

MECHANICAL	
P&ID	
VENTS & DRAINS: HEATERS 1 & 2	
DRAIN COOLER 1	
(UNIT 2)	
LIMERICK GENERATING STATION	
EXELON NUCLEAR CORP.	
SCALE	DRAWN
NONE	BECHTEL
CHECKED	INSPECTED
APPROVED	DATE
APPROVED	DATE
SHEET 2 OF 8031-M-03 11	
CATEGORY A1	