
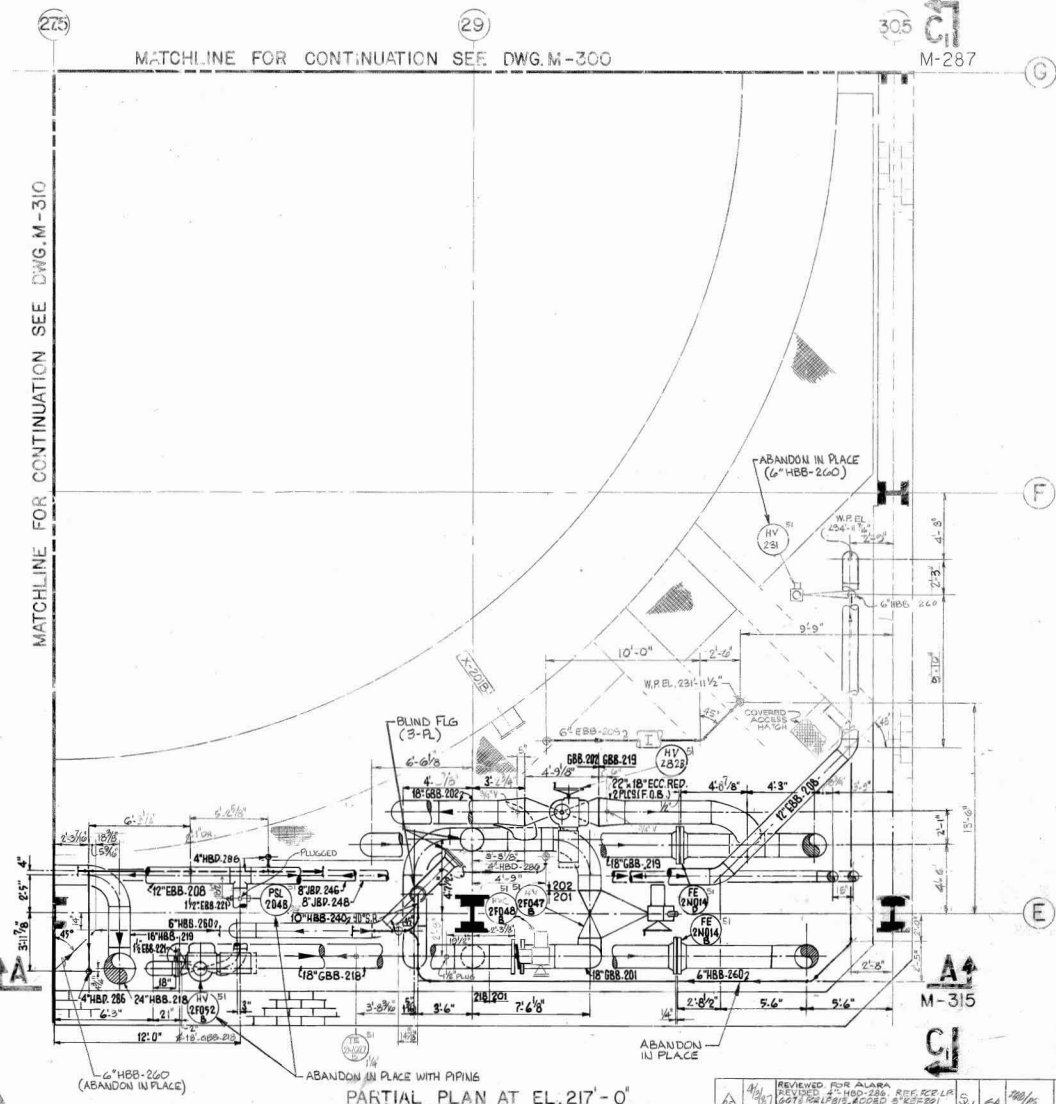


UNIT 1
UNIT 2
KEY PLAN

M-287

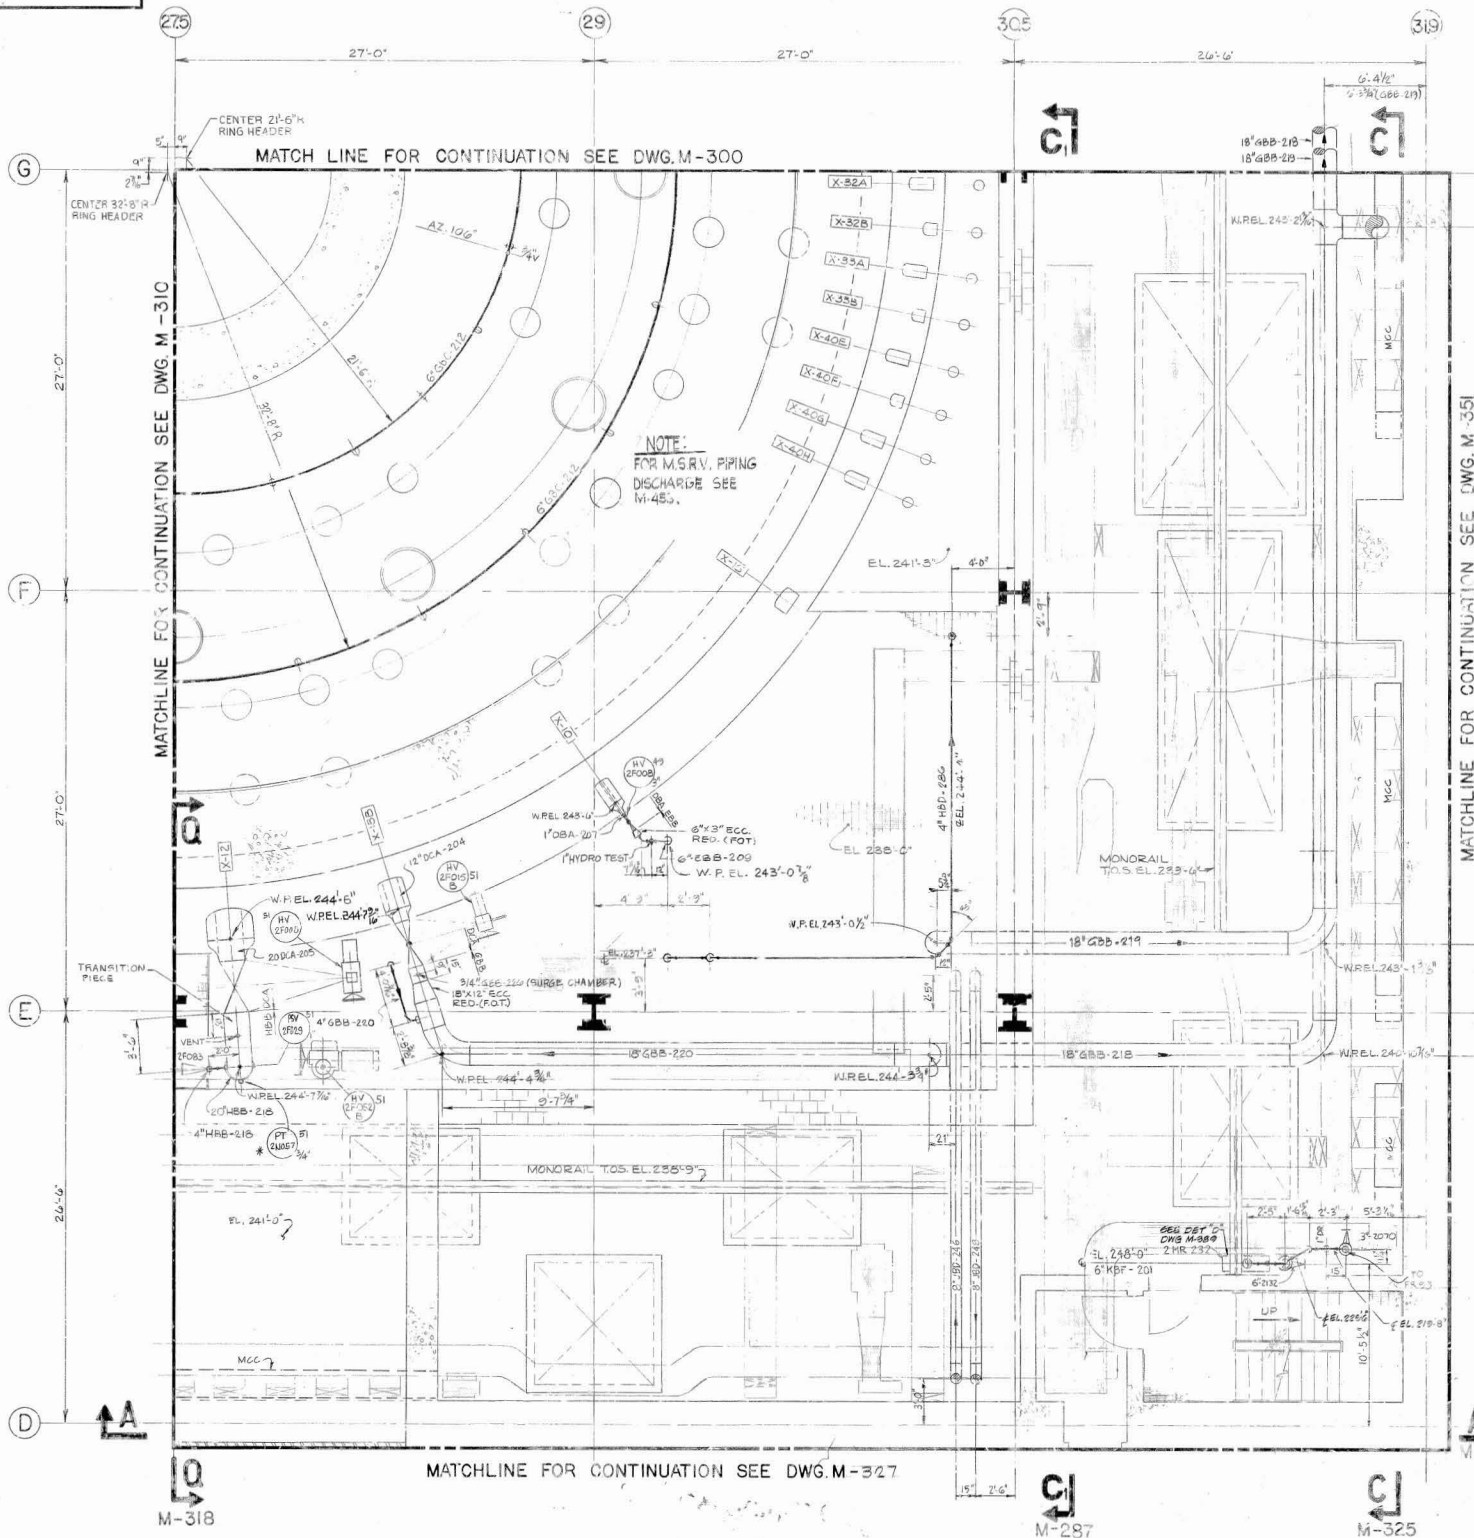


Best Copy Available

REV.	DATE	DESCRIPTION	BY	CHK	APP.
27	4/1/87	MOD P00227 INCORPORATED IDCN-A' AND ELR REVISED TO UPDATE PER A-SUIT CONDITION OF PIPING. ADDED NOTE.	PP	R	GS
28	4/1/87	REVISED TO UPDATE PER A-SUIT CONDITION OF PIPING. ADDED NOTE.	PP	R	GS

NOTE:
ALL DIMENSIONS, GRAPHIC REPRESENTATIONS AND
DATA CONCERNING ANY COMMODITIES OTHER THAN
LARGE PIPING (2 1/2" AND LARGER) ARE FOR
REFERENCE ONLY.

REVIEWED FOR ALARA
REV. DATE 4-12-87
INITIAL

NO.	DATE	DESCRIPTION	BY	CHK	APP.
SAN FRANCISCO

LIMERICK GENERATING STATION UNITS 1 & 2
PHILADELPHIA ELECTRIC COMPANY

PIPING AND MECHANICAL
REACTOR BLDG. UNIT No. 2
PLAN AT EL. 217'-0" AREA 18

JOB No.	DRAWING No.	REV.
8031	M-320	27