
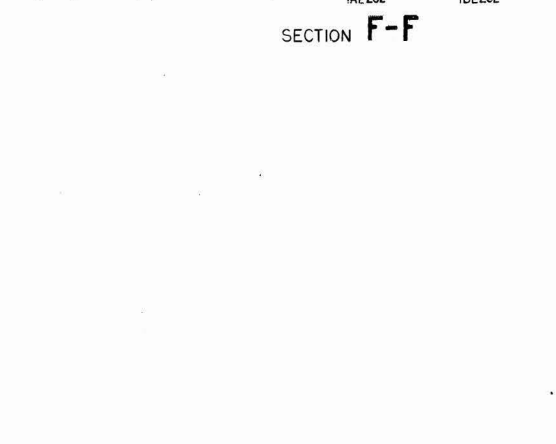
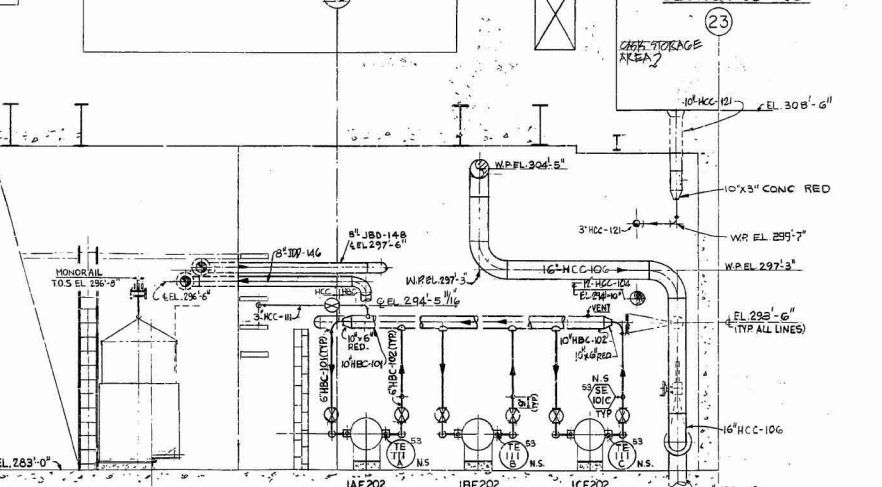
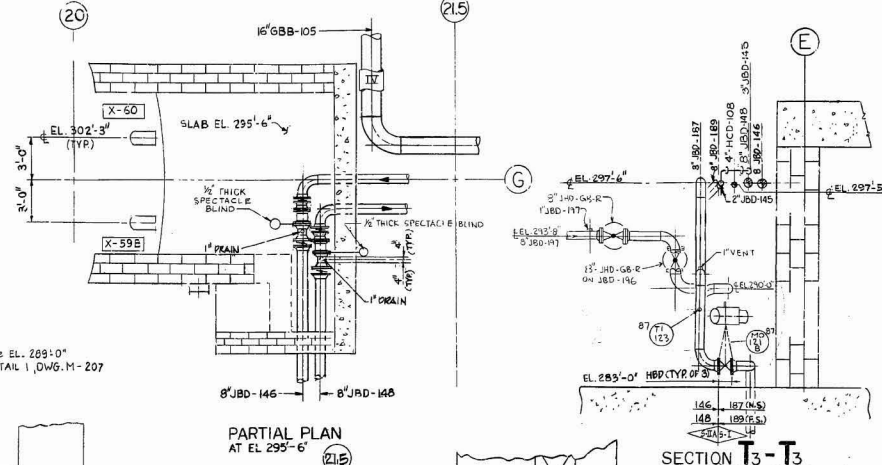
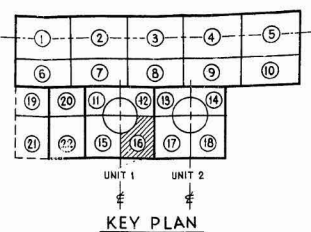


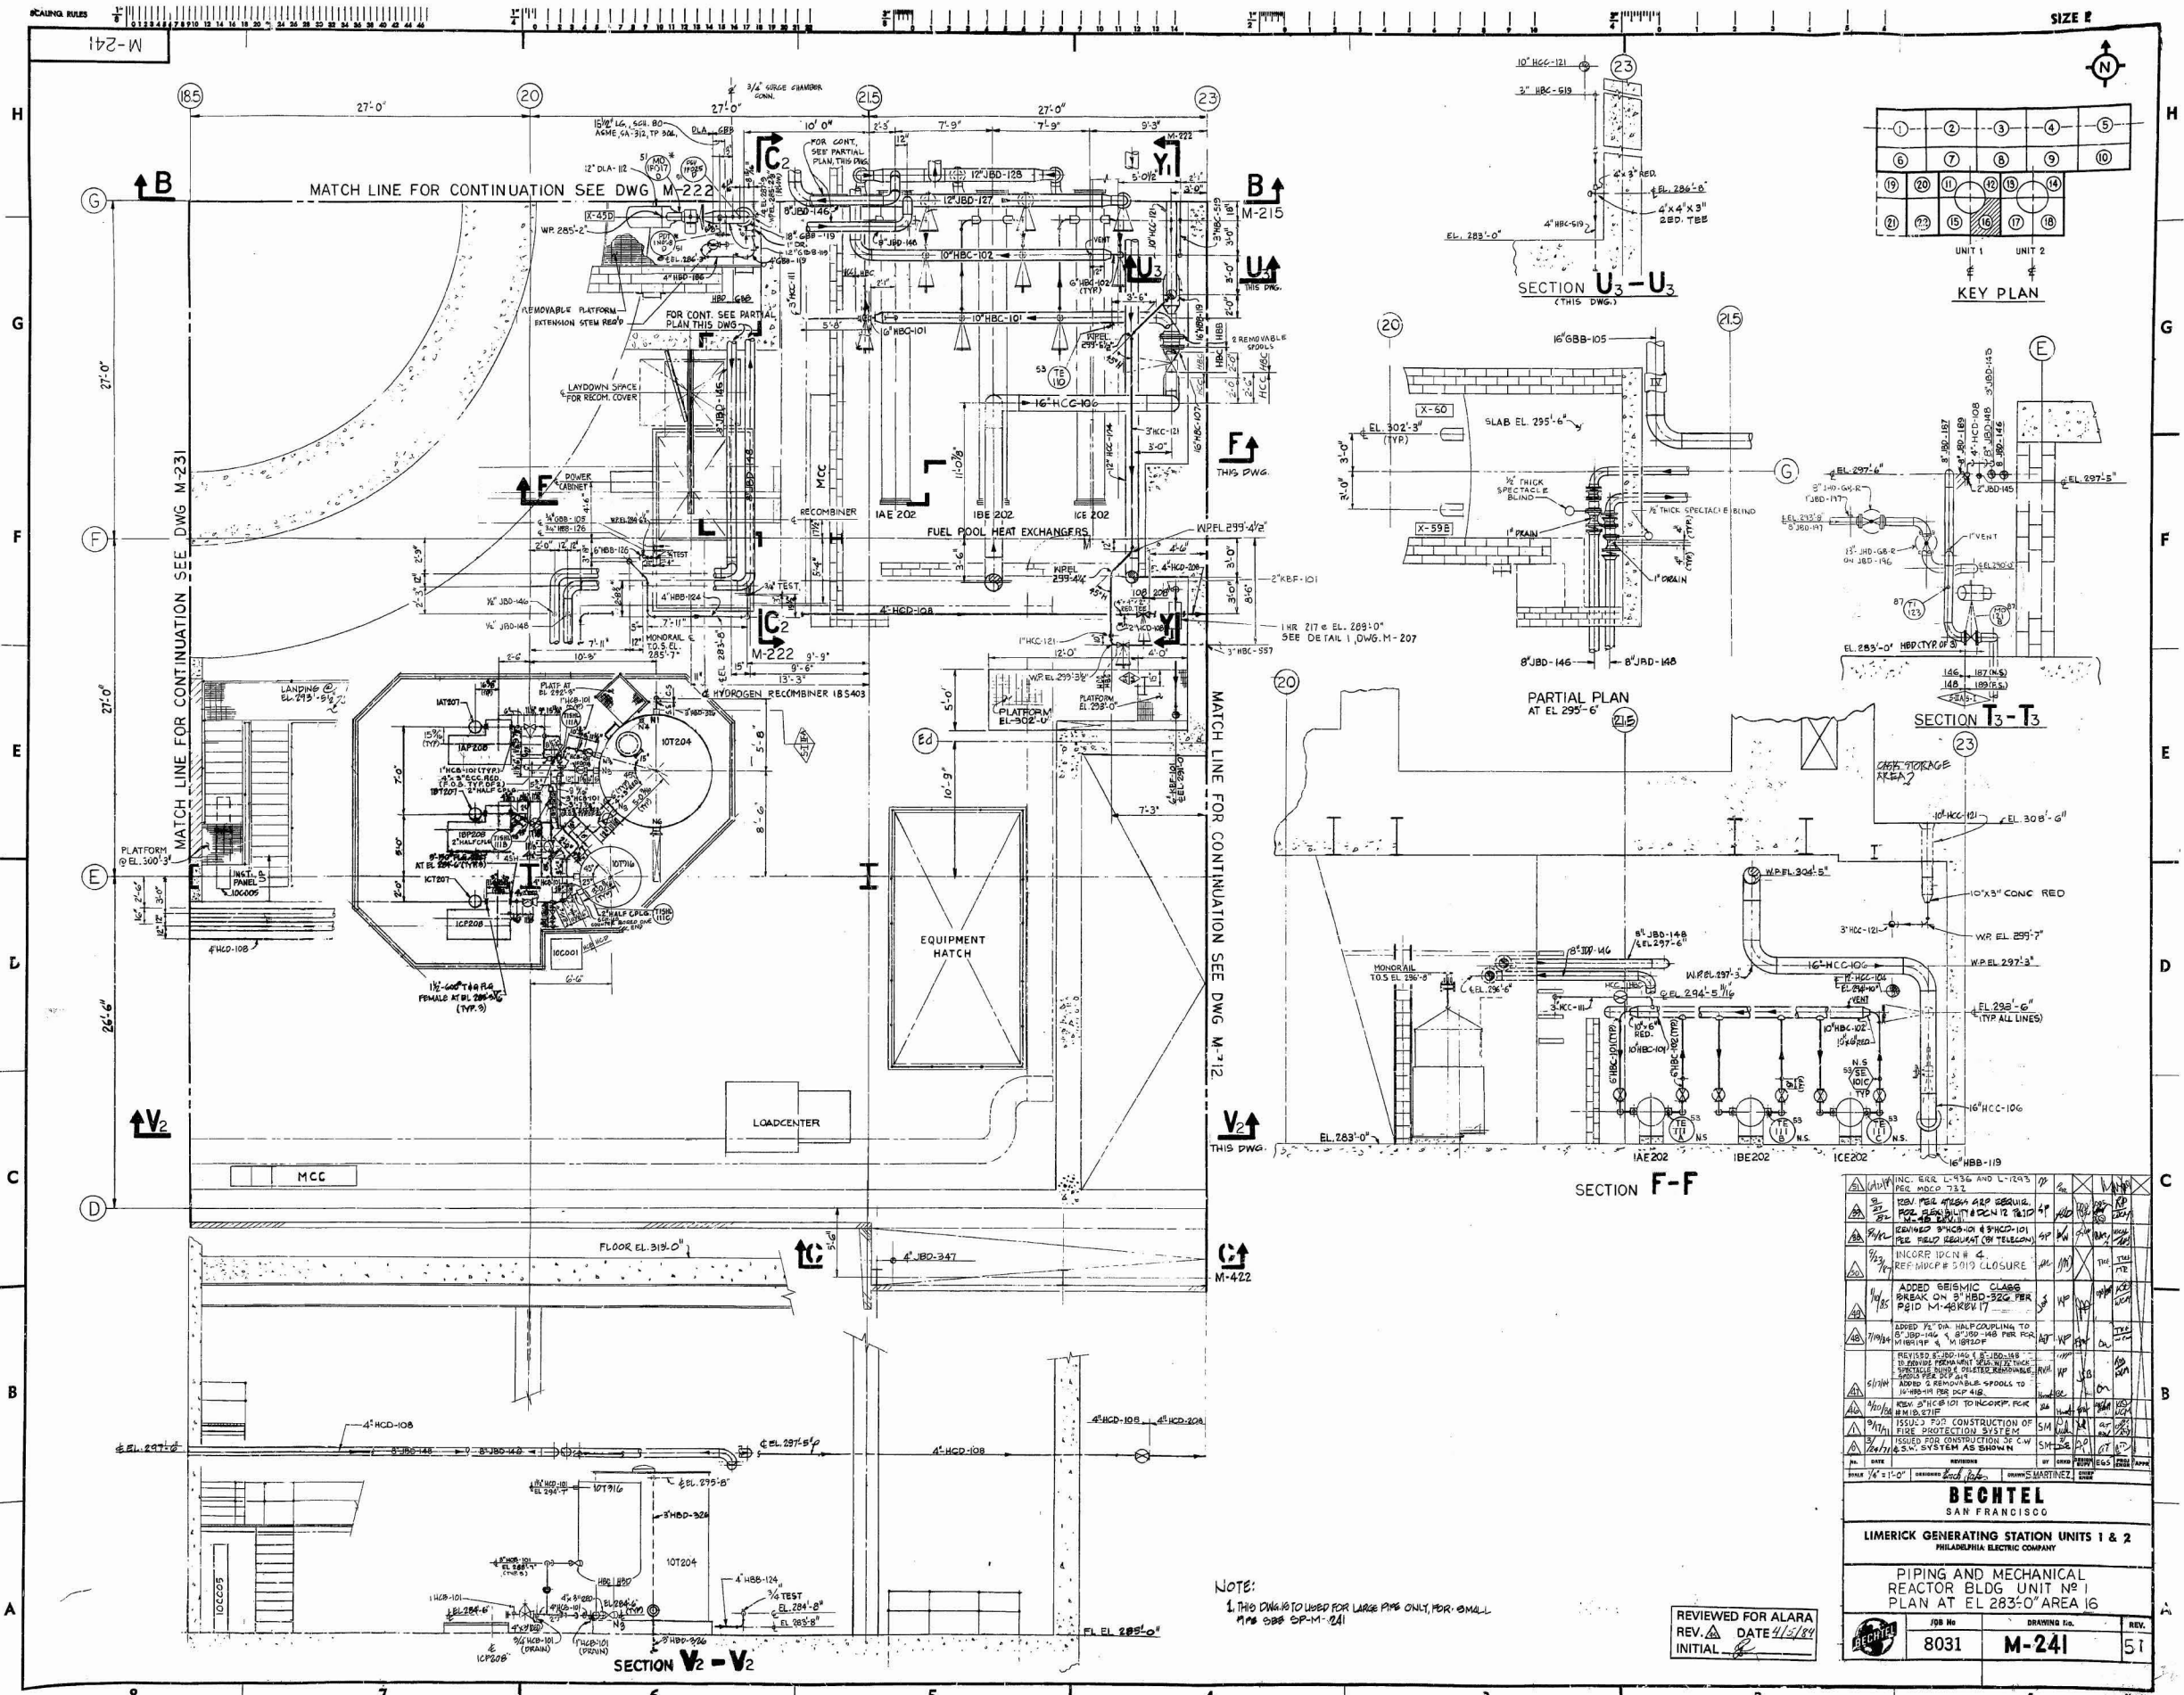

1	2	3	4	5	6	7	8	9	10
11	12	13	14	15	16	17	18	19	20
21	22	23	24	25	26	27	28	29	30

BECHTEL SAN FRANCISCO	
LIMERICK GENERATING STATION UNITS 1 & 2 PHILADELPHIA ELECTRIC COMPANY	
PIPING AND MECHANICAL REACTOR BLDG UNIT NO 1 PLAN AT EL 283'-0" AREA 16	
JOB No 8031	DRAWING No. M-241
REV. 51	

NOTE:
1. THIS DRAWING IS TO BE USED FOR LARGE PIPES ONLY, FOR SMALL PIPES SEE SP-M-021

REVIEWED FOR ALARA
REV. DATE 4/1/84
INITIAL

