



1	2	3	4	5
6	7	8	9	10
11	12	13	14	15
16	17	18	19	20
21	22	23	24	25

UNIT 1 UNIT 2

KEY PLAN

NOTES:

1. STARTING WITH AZIMUTH 20°-30° 150° NOZZLES WILL BE SPACED AT INTERVALS OF 2°-20° PROGRESSING CLOCKWISE. NIPPLES TO BE WELDED TO HEADER, THREADED ON ONE END AND CAPPED WITH A 300# WALLEABLE IRON CAP OR 3000# CS THRU CAP FIELD ASSEMBLED.

WITH 2.5 NIPPLES REMAINING CAPPED.

NOZZLES TO REMAIN CAPPED ARE: (NOZZLE NUMBERS)

AZ 315° 186, 127, 128, 129 (FOR LINE 12' GBC-211)

AZ 225° 89, 90, 91, 92

AZ 135° 49, 49.5, 50, 52

AZ 45° 10, 11, 12, 13

AZ 337°-31° 136, 137, 138


AZ 202°-30° 78, 79, 80

AZ 157°-30° 59, 60, 61

NOZZLES 49 THRU 52 HAVE M.I. CAPS, THE REMAINDER ARE C.S.



2. ALL DIMENSIONS, GRAPHIC REPRESENTATIONS AND DATA CONCERNING ANY COMMODITIES OTHER THAN LARGE PIPING (24" & LARGER) ARE FOR REFERENCE ONLY.

3. DUE TO EXTENSIVE CHANGES, REVISION CLOUDING HAS BEEN OMITTED FOR DRAWING CLARITY.

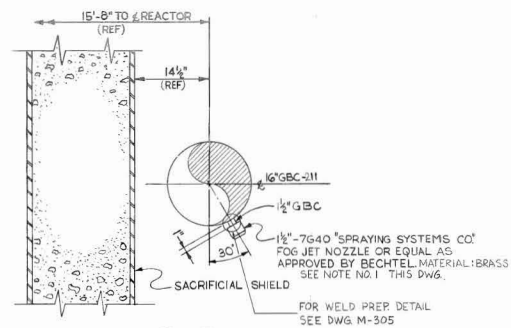


SECTION C1-C1

SCALE: 1"=1'-0"

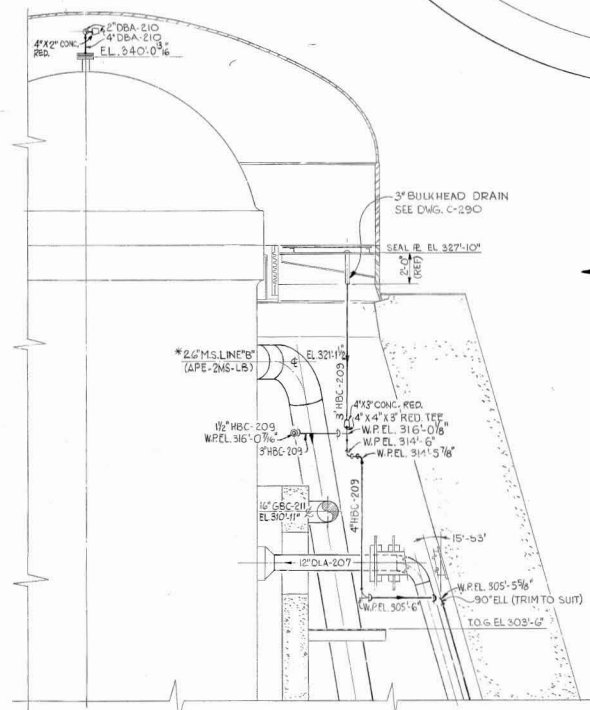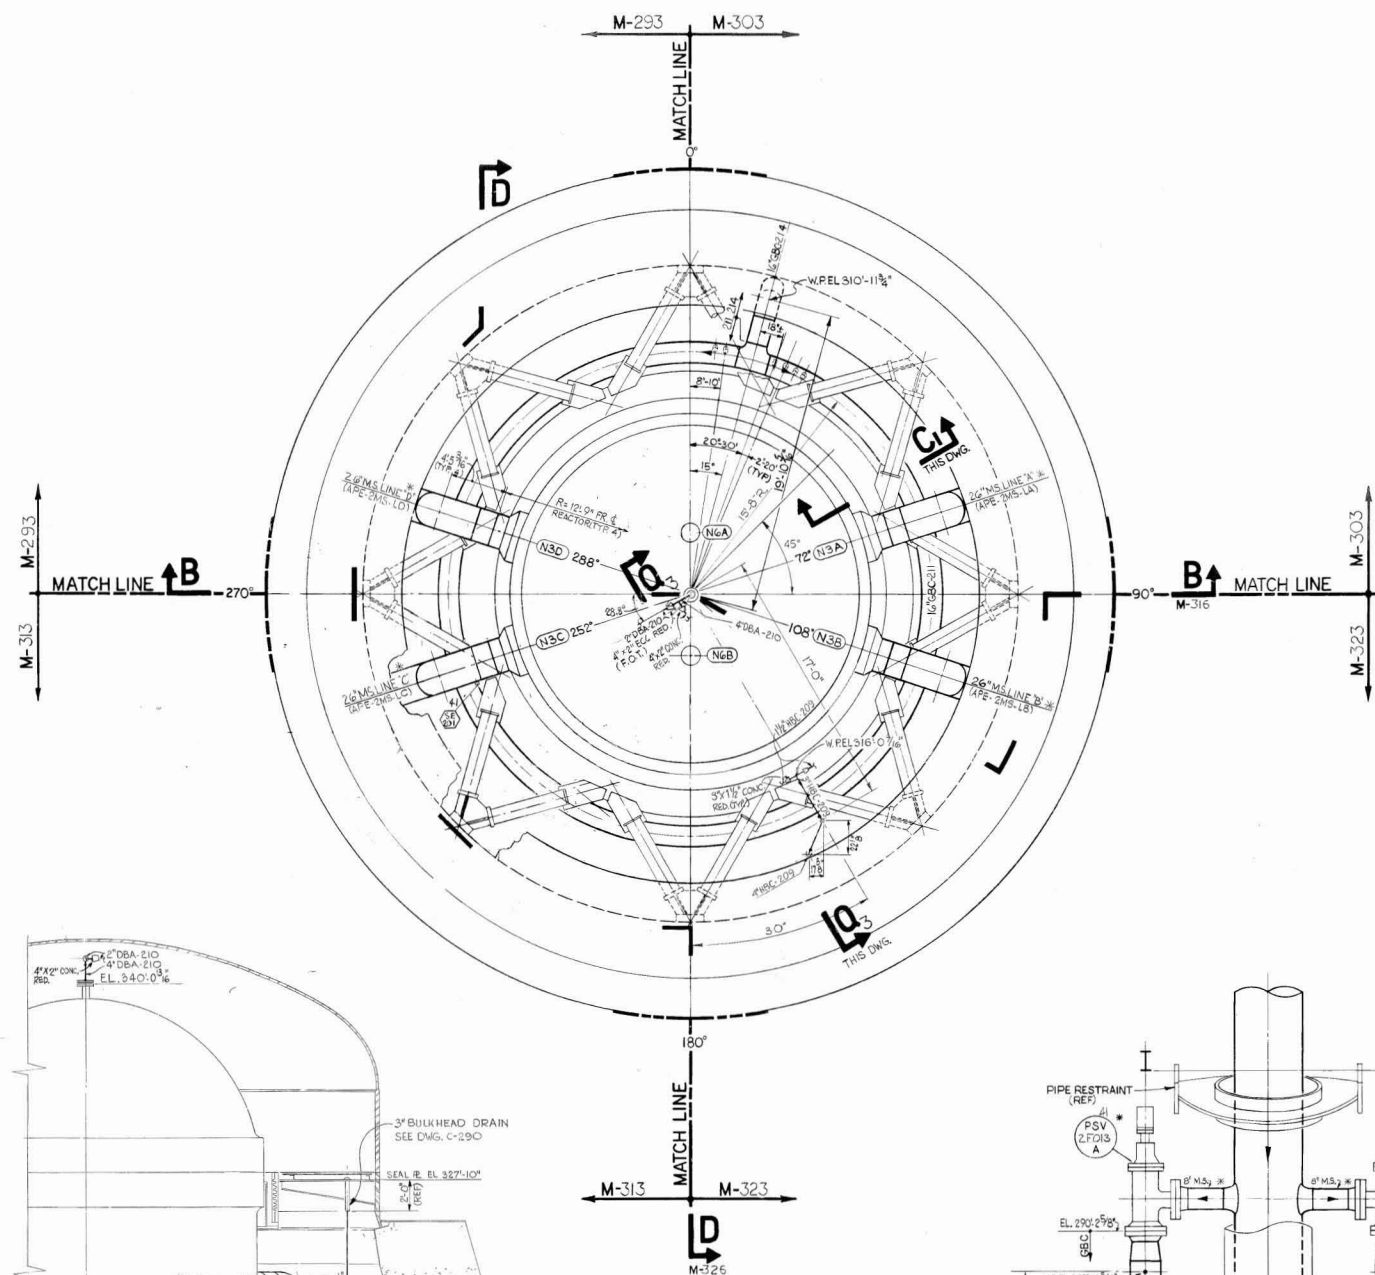


SECTION Q3-Q3

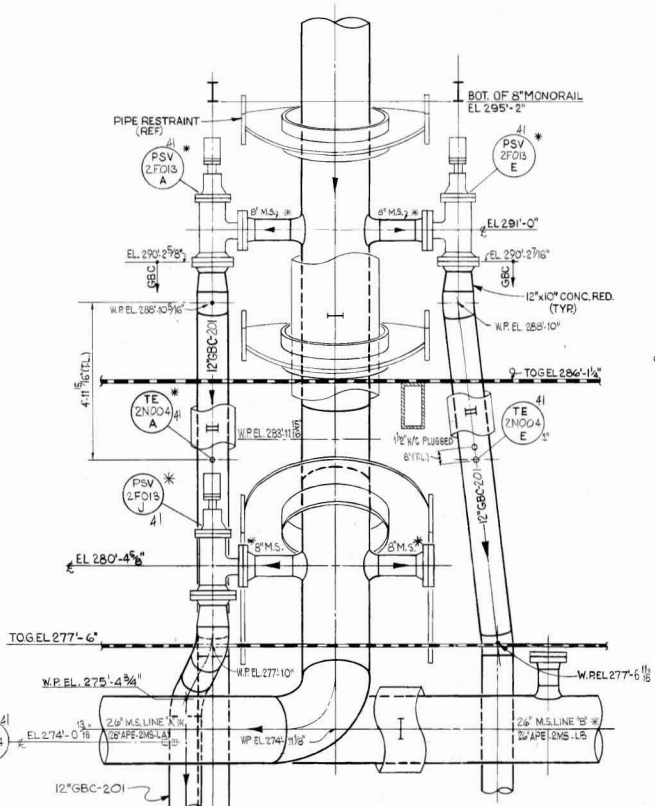

SECTION D1-D1

SCALE: 1/2"=1'-0"

(DWGS. M-297 & M-305)

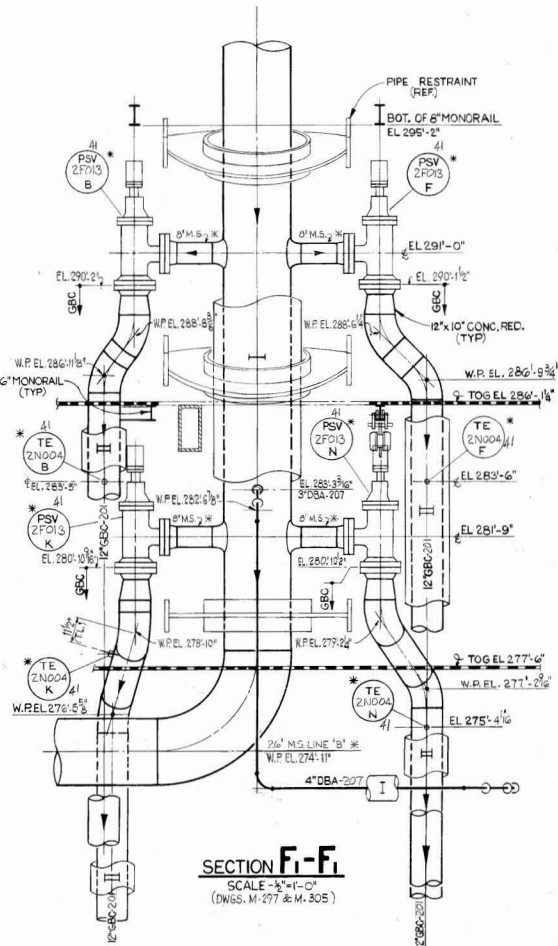

SECTION F1-F1

SCALE: 1/2"=1'-0"

(DWGS. M-297 & M-305)

NO.	DATE	DESCRIPTION	BY	CHKD	APP'D
4	10/1/78	RELEASED FROM HOLD 6/24/78	J. OLIVER	J. OLIVER	J. OLIVER

BECHTEL

SAN FRANCISCO

LIMERICK GENERATING STATION UNITS 1 & 2

PHILADELPHIA ELECTRIC COMPANY

PIPING AND MECHANICAL

REACTOR BLDG, UNIT #2

DRYWELL PLAN EL 310'-0" AREA 13, 14, 17 & 18

JOB No. 8031

DRAWING No. M-307

REV. 8