


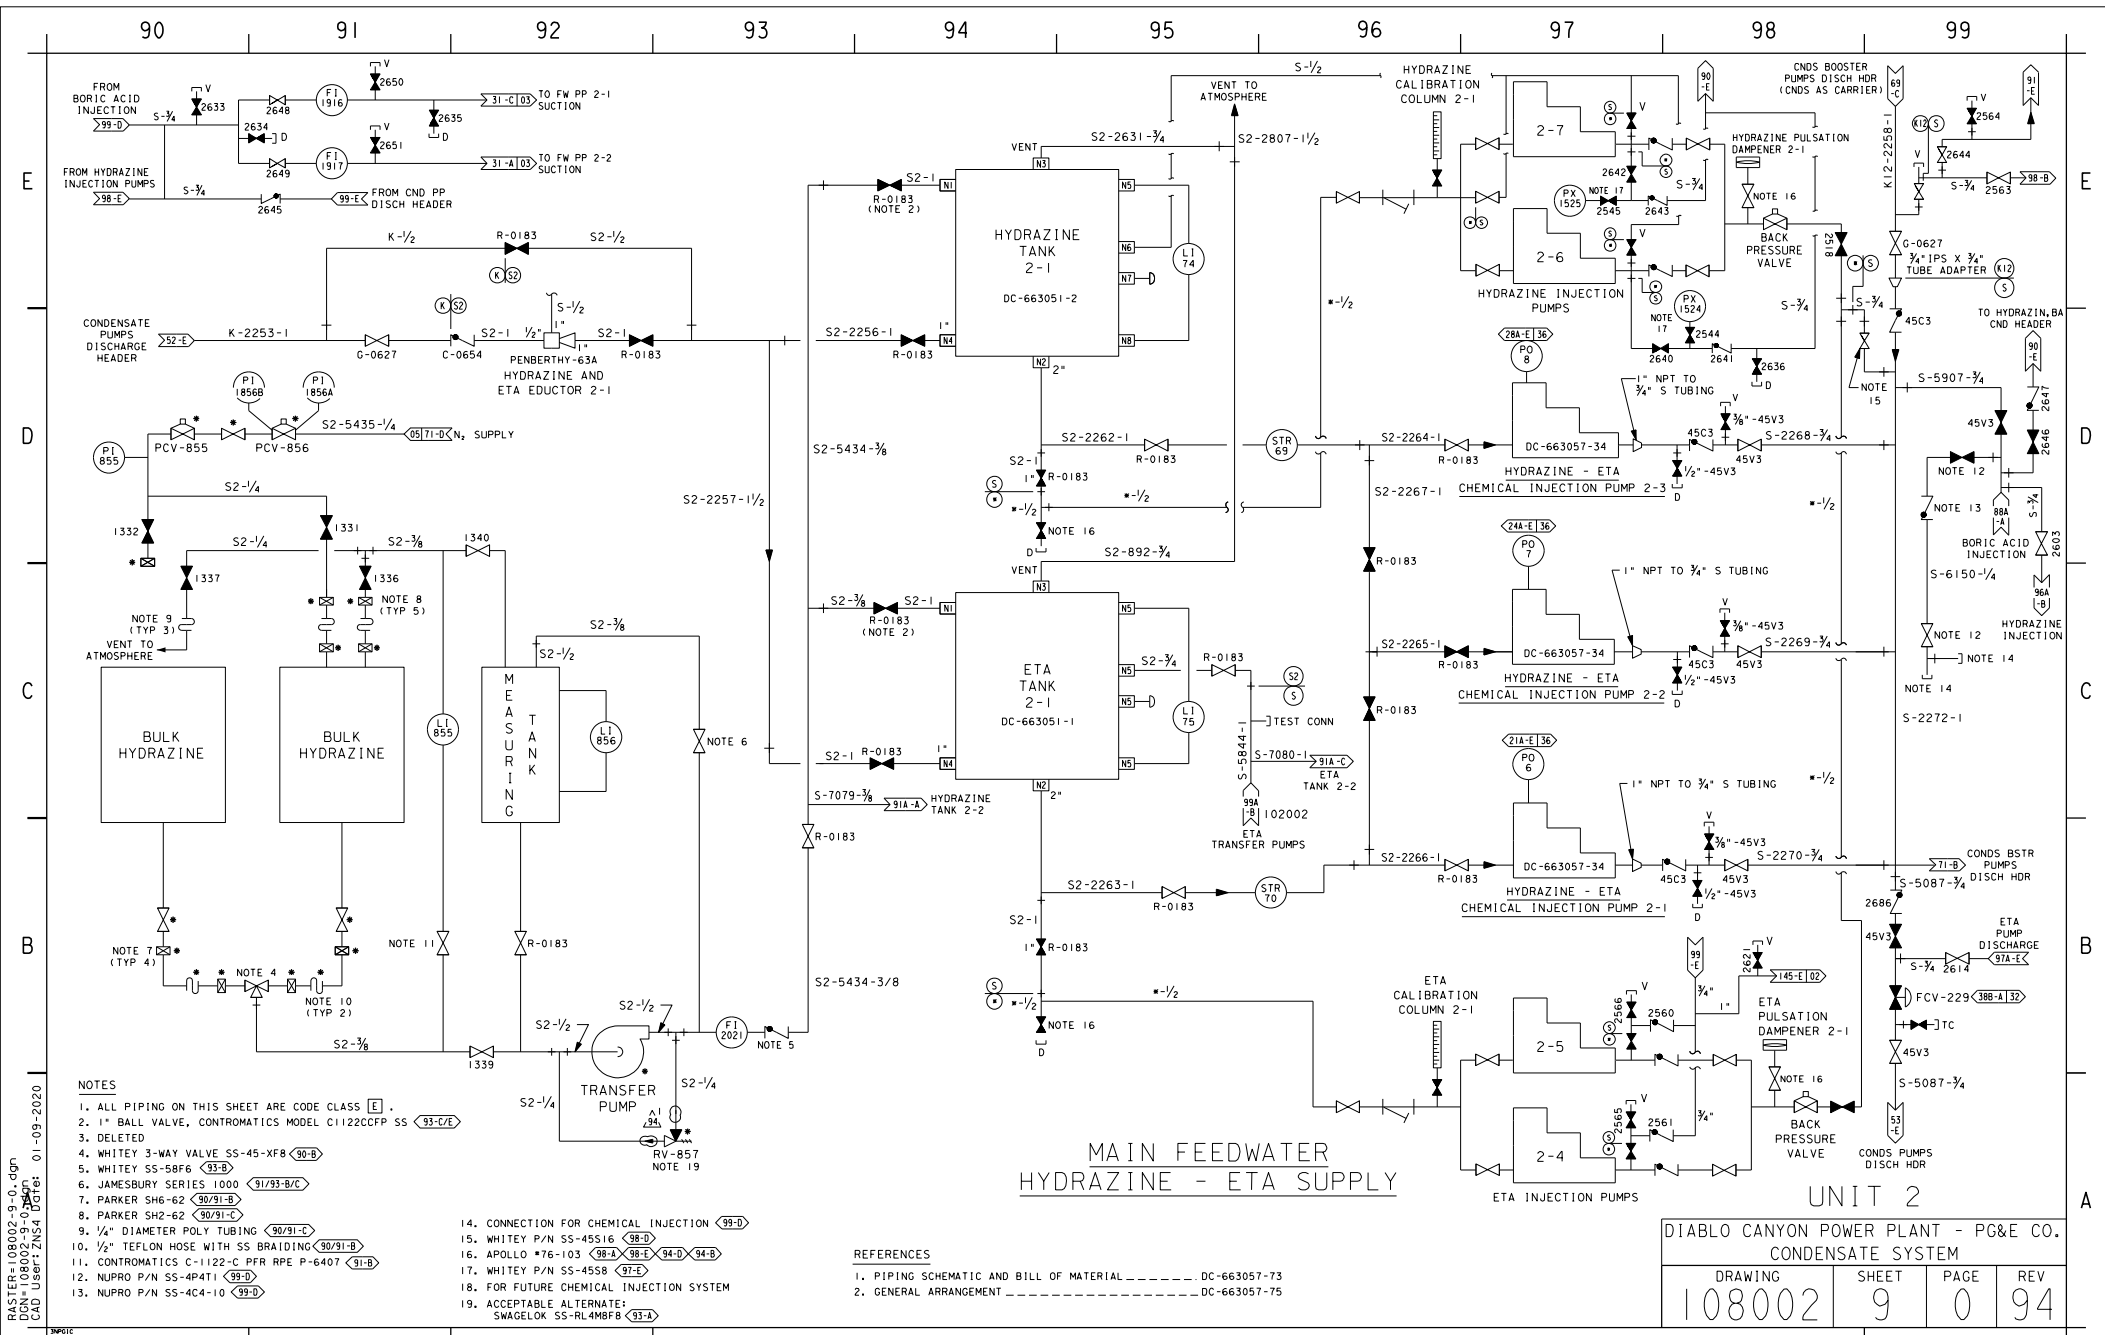

NOTES

- ALL PIPING ON THIS SHEET ARE CODE CLASS E.
- 1" BALL VALVE, CONTROMATICS MODEL C1122CCFP SS 93-C/E
- DELETED
- WHITEY 3-WAY VALVE SS-45-XF8 90-B
- WHITEY SS-58F6 93-B
- JAMESBURY SERIES 1000 91/93-B/C
- PARKER SH2-62 90/91-B
- PARKER SH2-62 90/91-C
- 1/4" DIAMETER POLY TUBING 90/91-C
- 1/2" TEFLOH HOSE WITH SS BRAIDING 90/91-B
- CONTROMATICS C-1122-C PFR RPE P-6407 91-B
- NUPRO P/N SS-4P4T1 99-D
- NUPRO P/N SS-4C4-10 99-D
- CONNECTION FOR CHEMICAL INJECTION 99-D
- WHITEY P/N SS-45S16 98-D
- APOLLO #76-103 98-A 98-E 94-D 94-B
- WHITEY P/N SS-45S8 91-E
- FOR FUTURE CHEMICAL INJECTION SYSTEM
- ACCEPTABLE ALTERNATE:
SWAGelok SS-RL4MBF8 93-A

REFERENCES

- PIPING SCHEMATIC AND BILL OF MATERIAL ----- DC-663057-73
- GENERAL ARRANGEMENT ----- DC-663057-75

01-09-2020	ZNS4	FXC2	N/A	NOT REQUIRED PER CF3.1D5	-	-	-	Revised Per DFT-7*5070
DATE	DWN	RE	IV	PROFESSIONAL ENGINEER	PE DISC.	PE*	PE EXP.	