
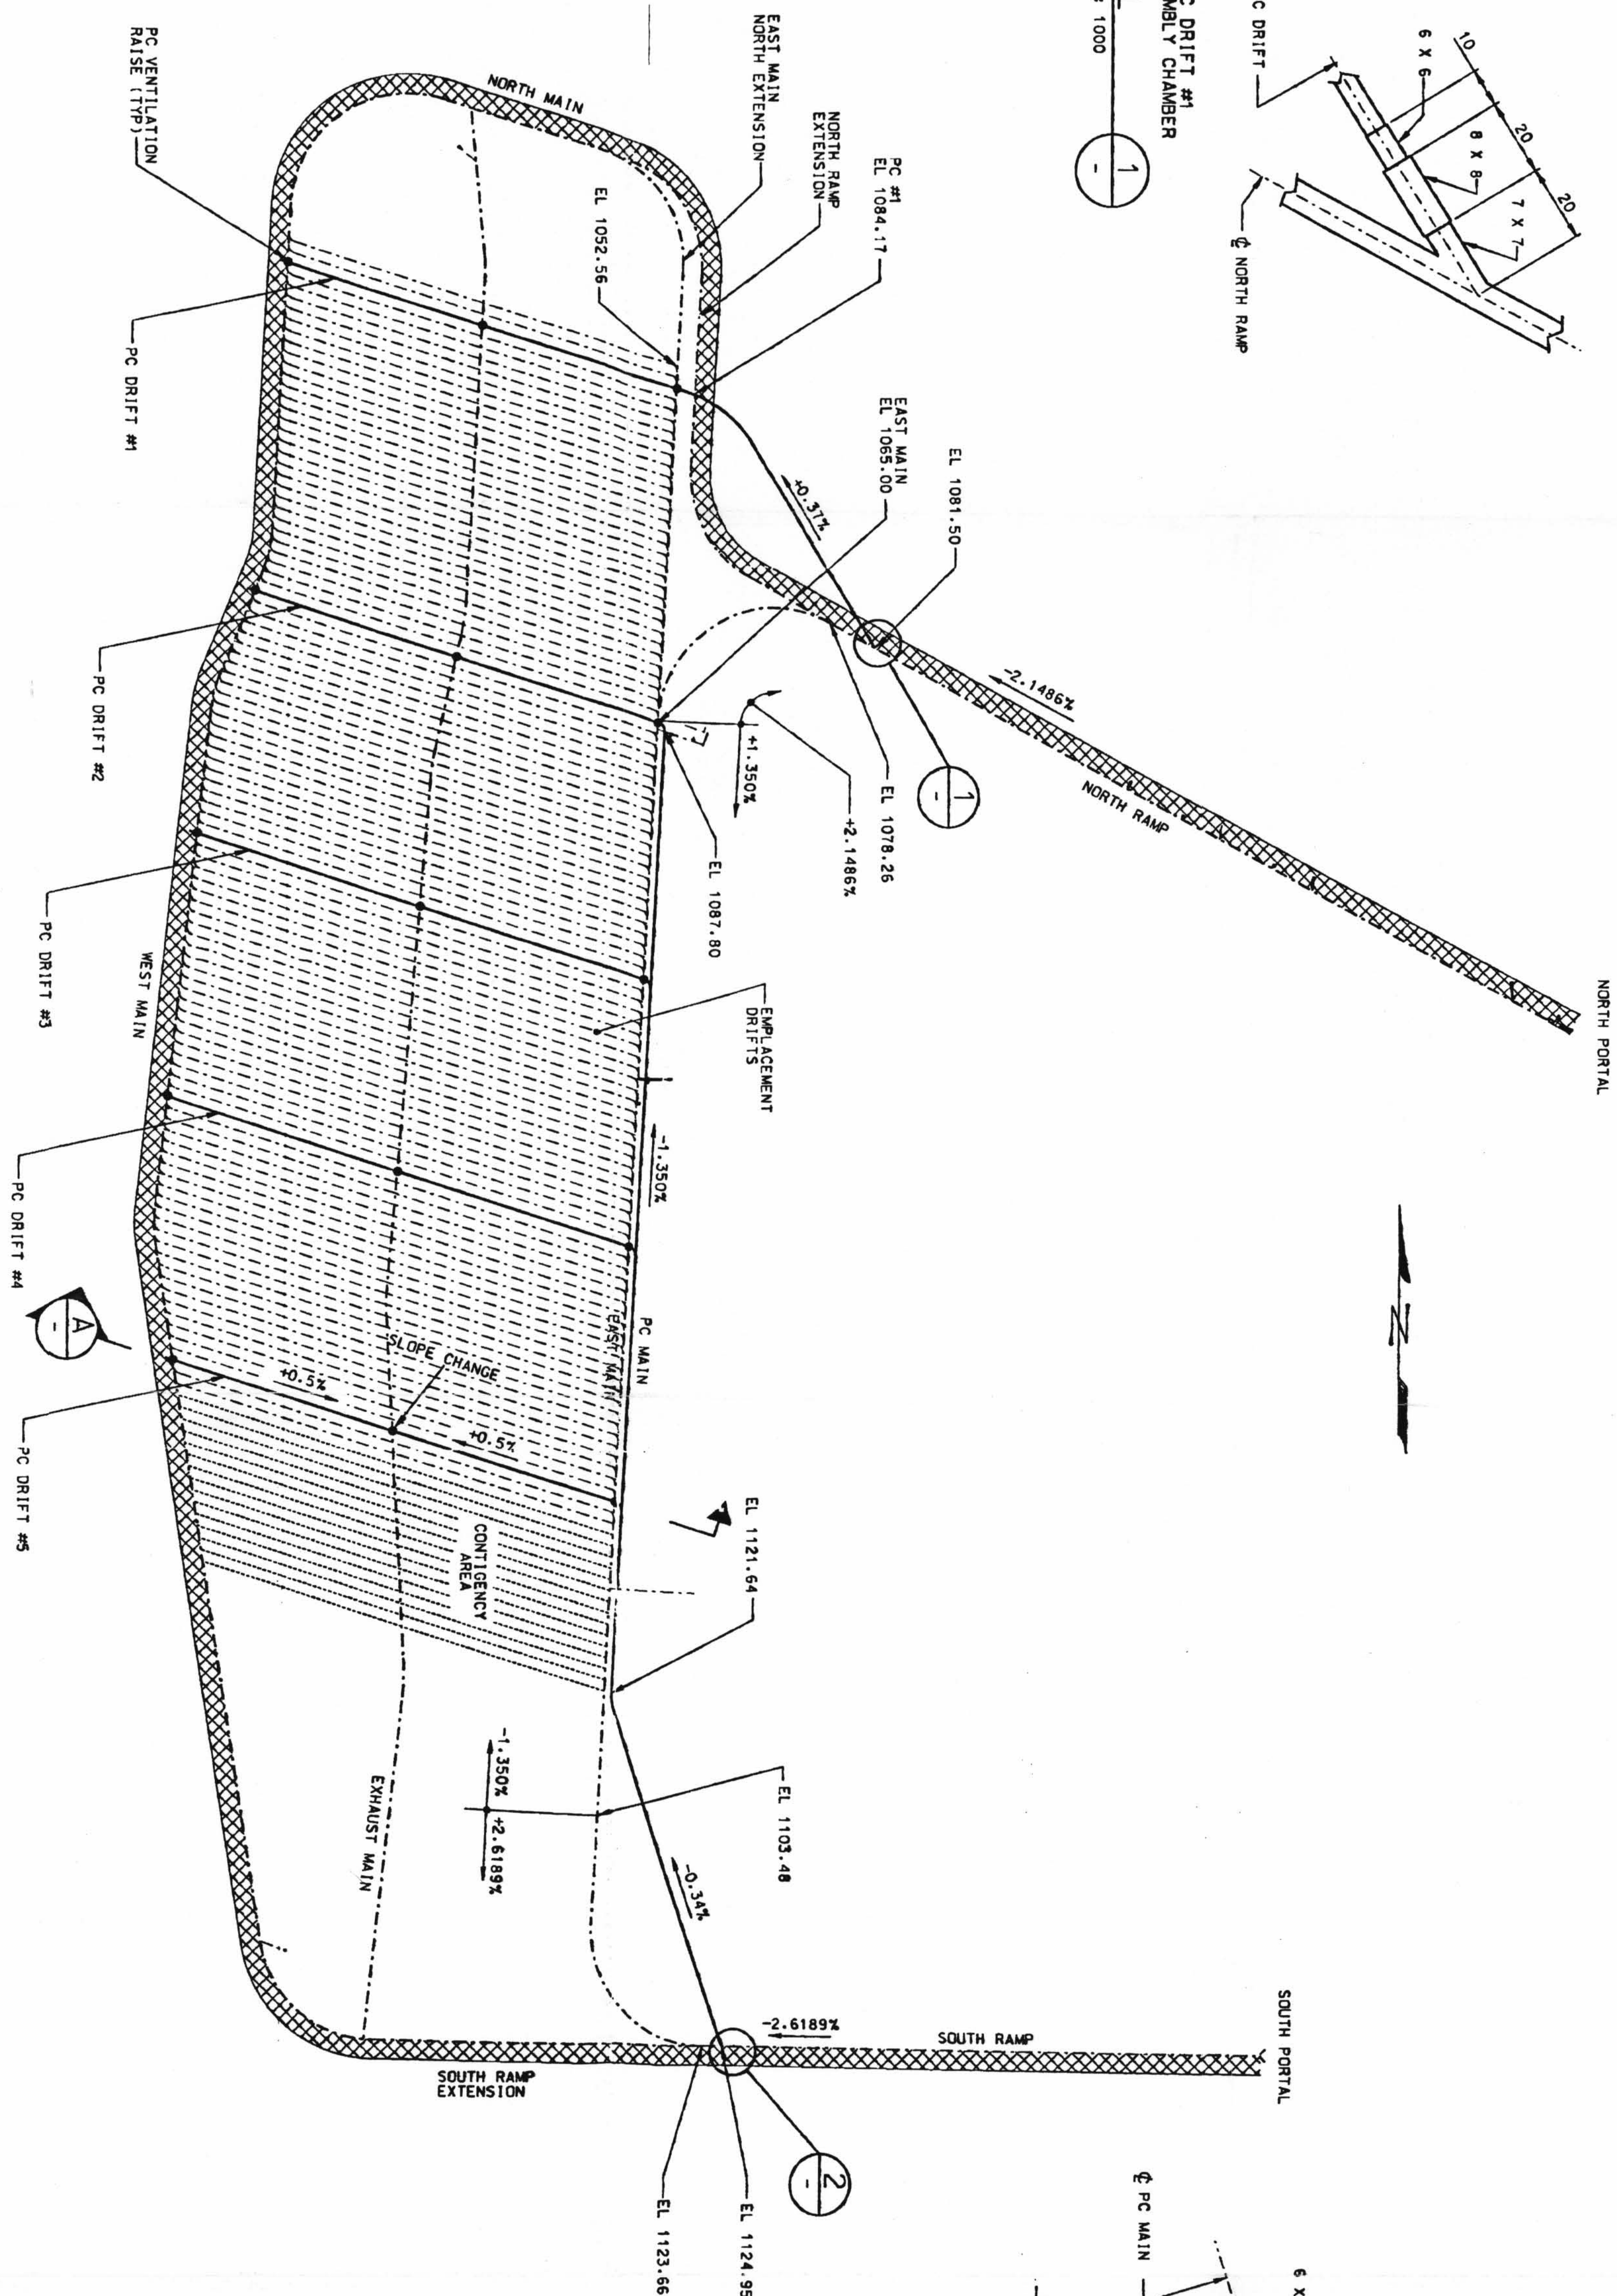
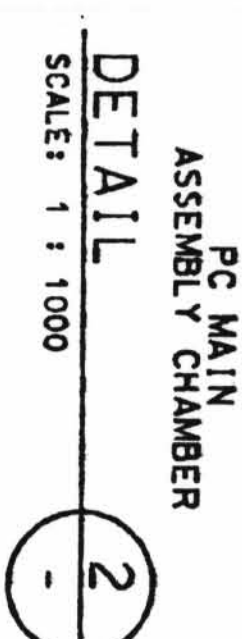


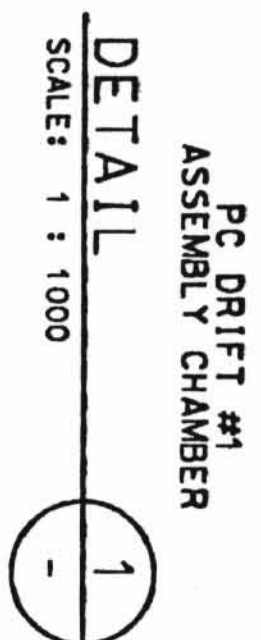

- ## NOTES:
1. PC DENOTES PERFORMANCE CONFIGURATION.
 2. PC DRIFTS ARE 5.5 m IN DIAMETER.
 3. OF ALONGING, INFESTING DEPENDENT AND HAVE NOT BEEN ESTABLISHED YET.
 4. THE PC VENTILATION RAISES ARE 2.0 m DIAMETER.
 5. ELEVATIONS REFER TO DRIFT EXCAVATED INVENT.
 6. PC DRIFTS FOLLOW ORIENTATION AND SLOPE OF EMPLACEMENT DRIFTS.
 7. DISTANCE BETWEEN INVENT OF PC DRIFTS AND CROWN OF EXCAVATION AT EMPLACEMENT BLOCK LEVEL IS 15 m.
 8. PC VENTILATION RAISES ARE SHOWN AT INTERSECTION OF MAINS FOR SIMPLICITY. FINAL LOCATION AND CONFIGURATION OF THE RAISES HAVE YET TO BE DETERMINED.

POSSIBLE PC ALCOVE AREA

**ANSI EC
APERTURE
CARD**

[illegible]

SECTION _____
SCALE: NONE

ALL DIMENSIONS ARE SHOWN IN METERS
UNLESS OTHERWISE NOTED

GRAPHIC SCALE

Olson

†: AR053811 nedgns1034.dgn

C

,

၈

5

4

3

2

1

RECORD DESIGNATOR QA: L

9801280359

D-13