



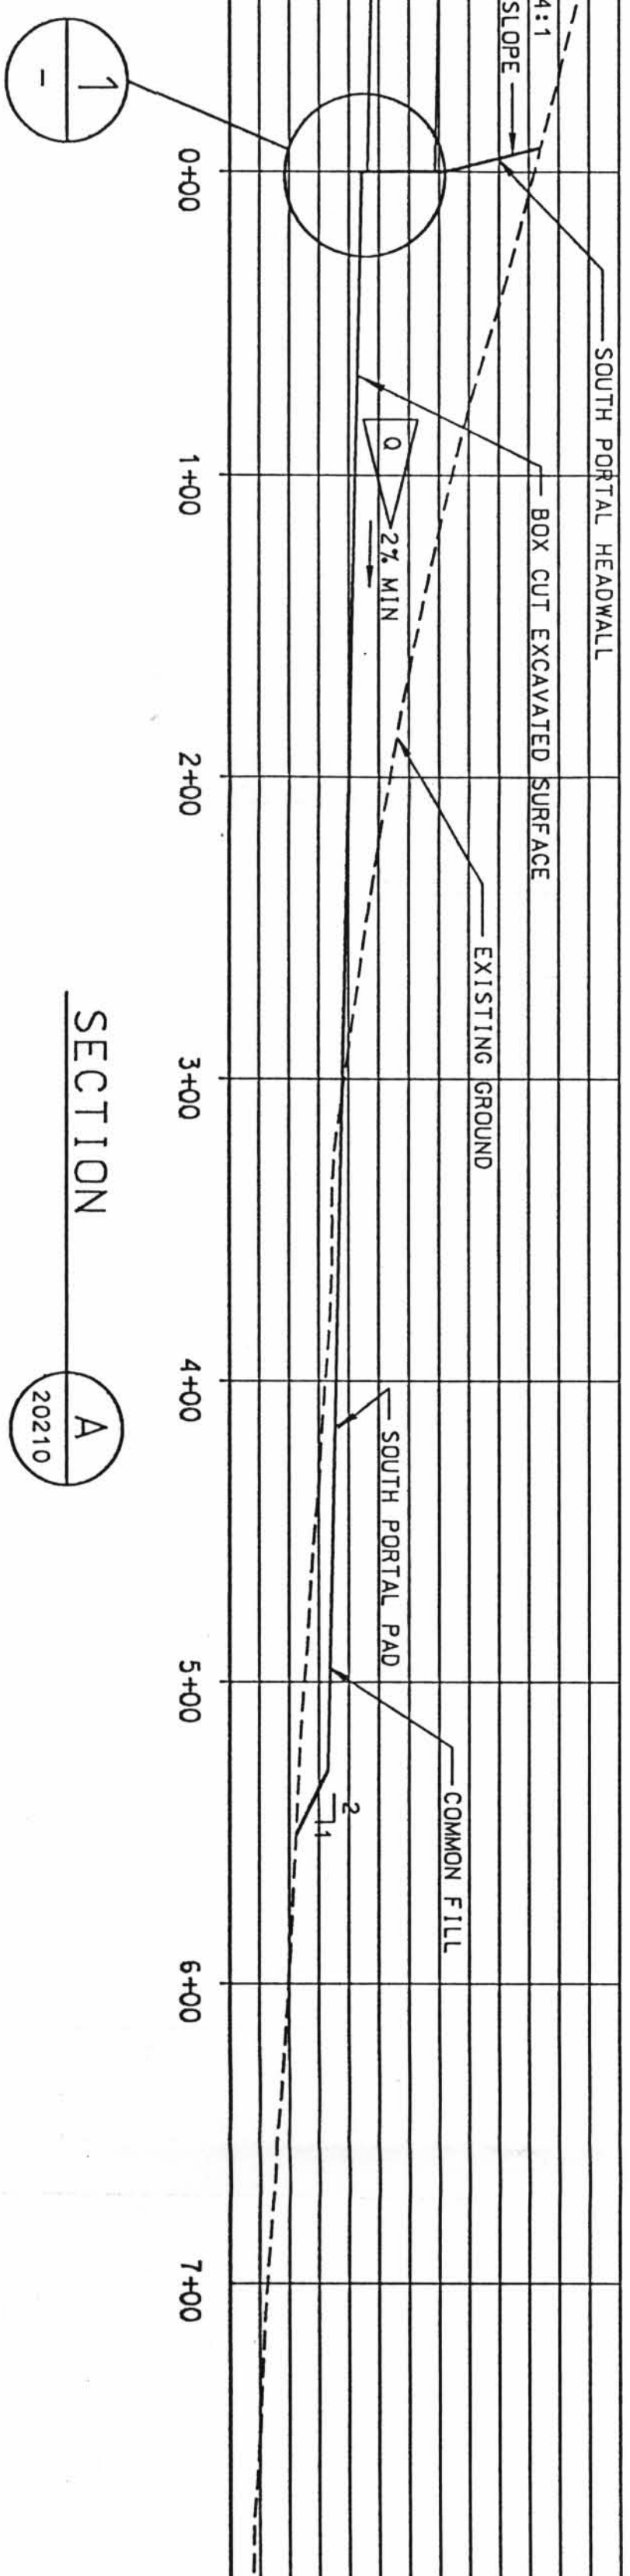


SECTION A
20210


- NOTES:
- FOR BOX-CUT PLANS AND NOTES SEE DRAWING 20210.
- TBV-193 ESF SEISMIC CRITERIA EVALUATION
TBV-224 ROCK MASS PROPERTIES NEED TO BE VERIFIED.

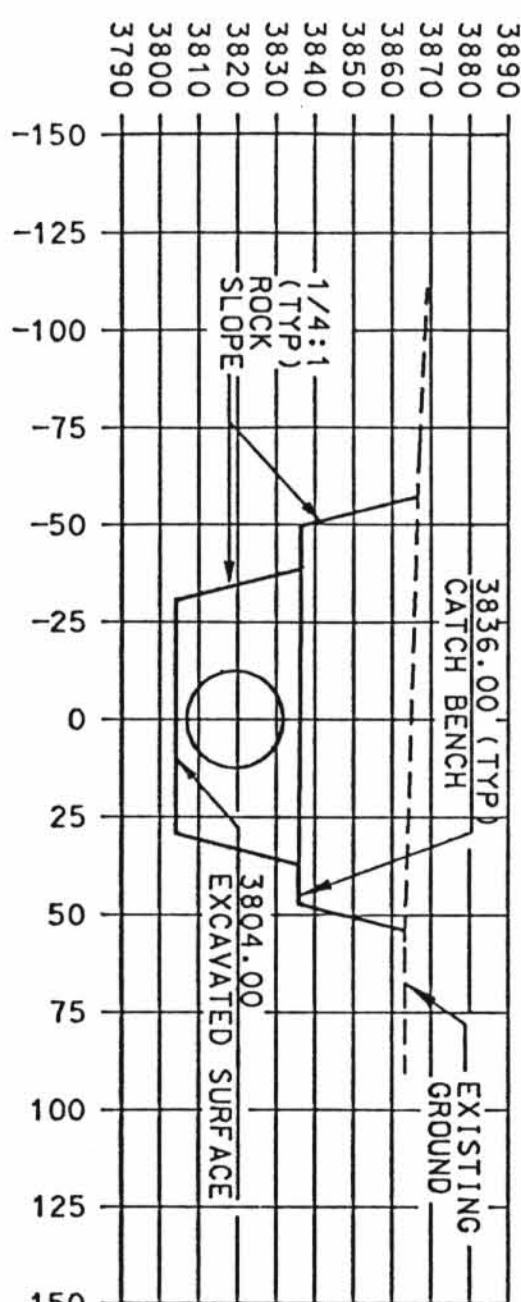


SECTION AT STA 0+00
FACE OF HEADWALL
AREA = 5273 S.F.

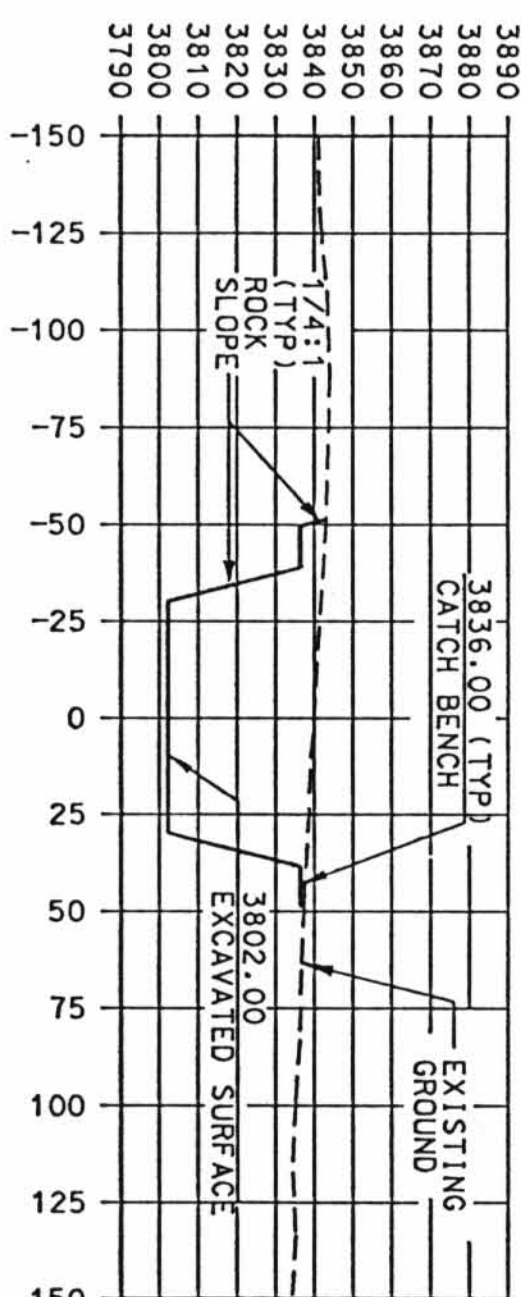


SECTION AT STA 1+00
AREA = 2752 S.F.

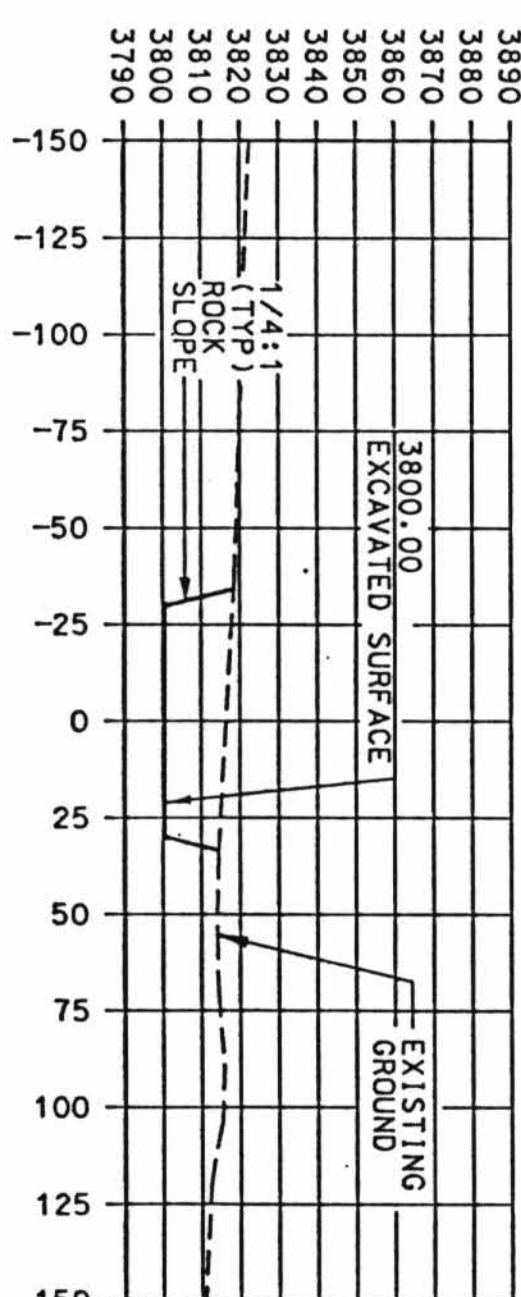


SECTION AT STA 2+00
AREA = 1093 S.F.

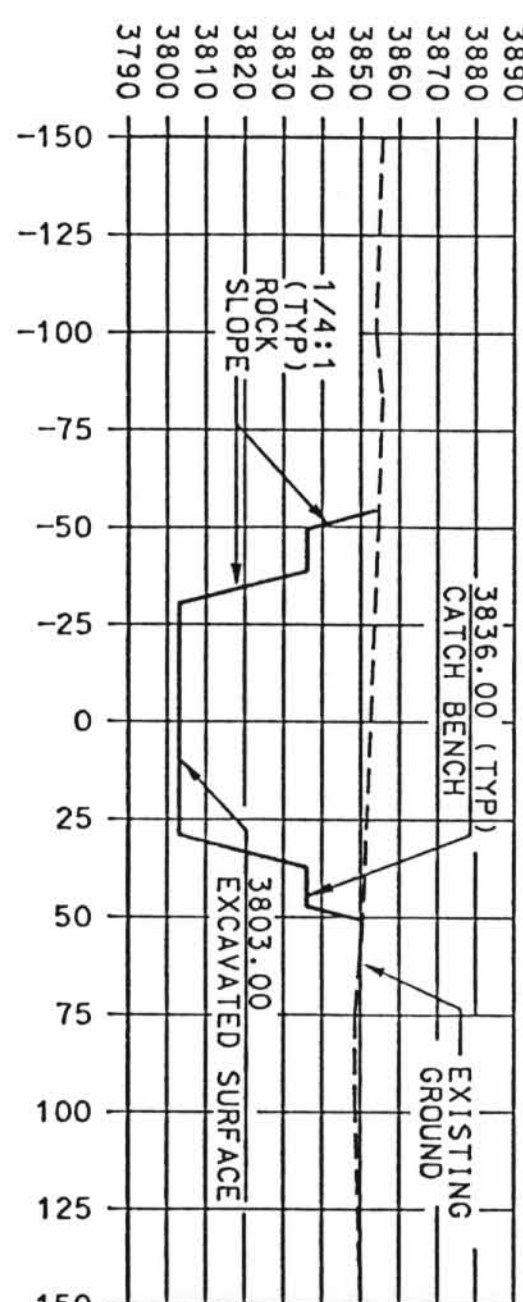


SECTION AT STA 0+50
AREA = 3900 S.F.

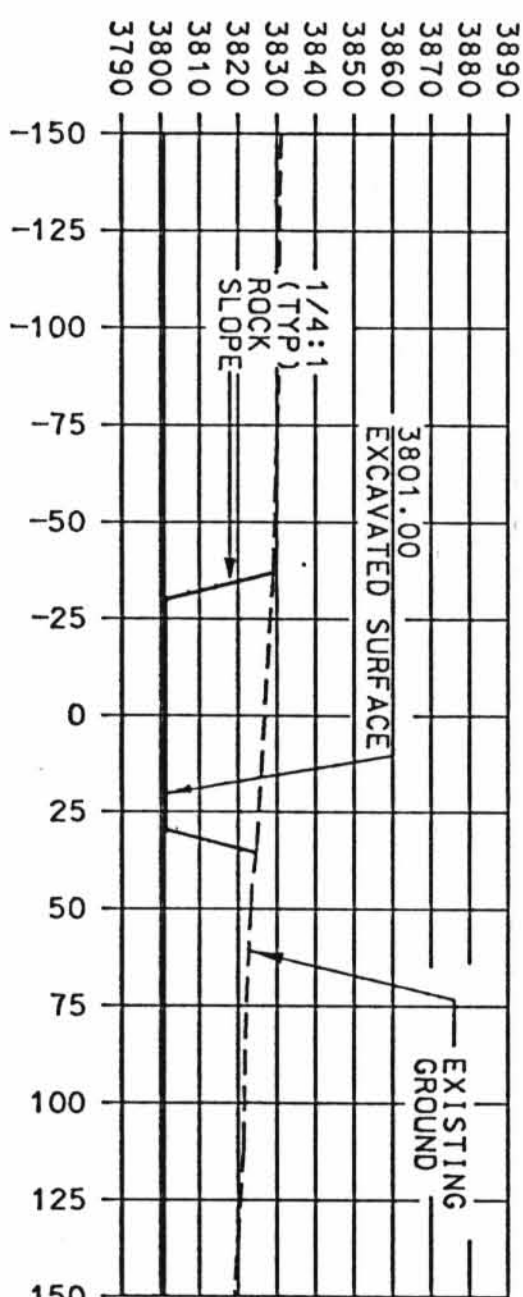


SECTION AT STA 1+50
AREA = 1707 S.F.

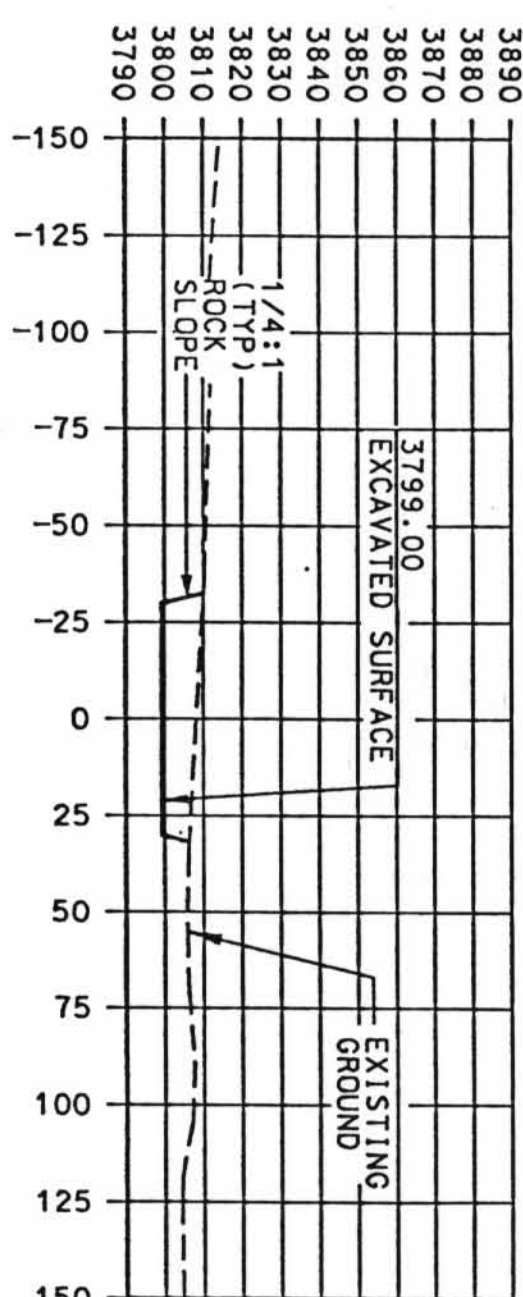


SECTION AT STA 2+50
AREA = 554 S.F.

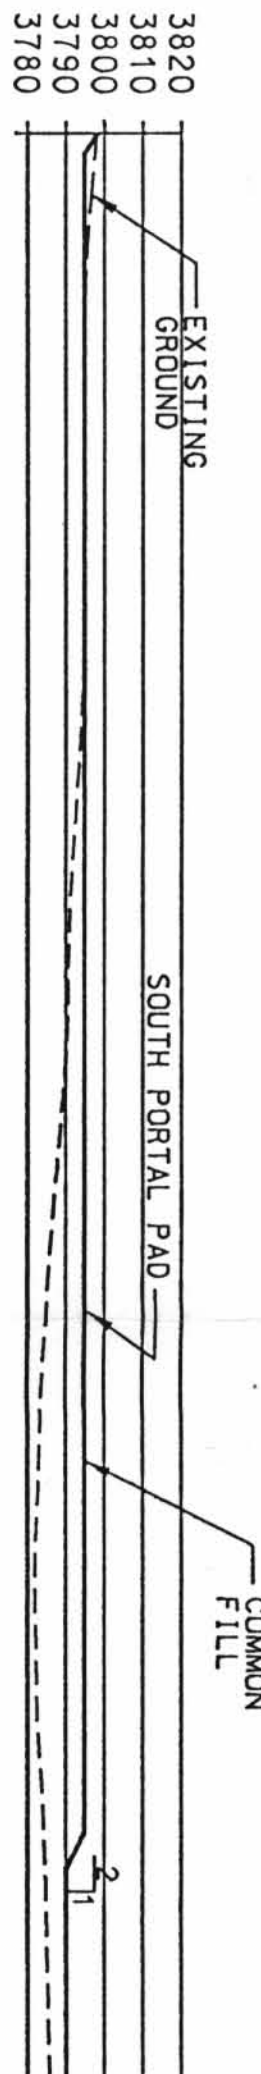

SECTION B
20210

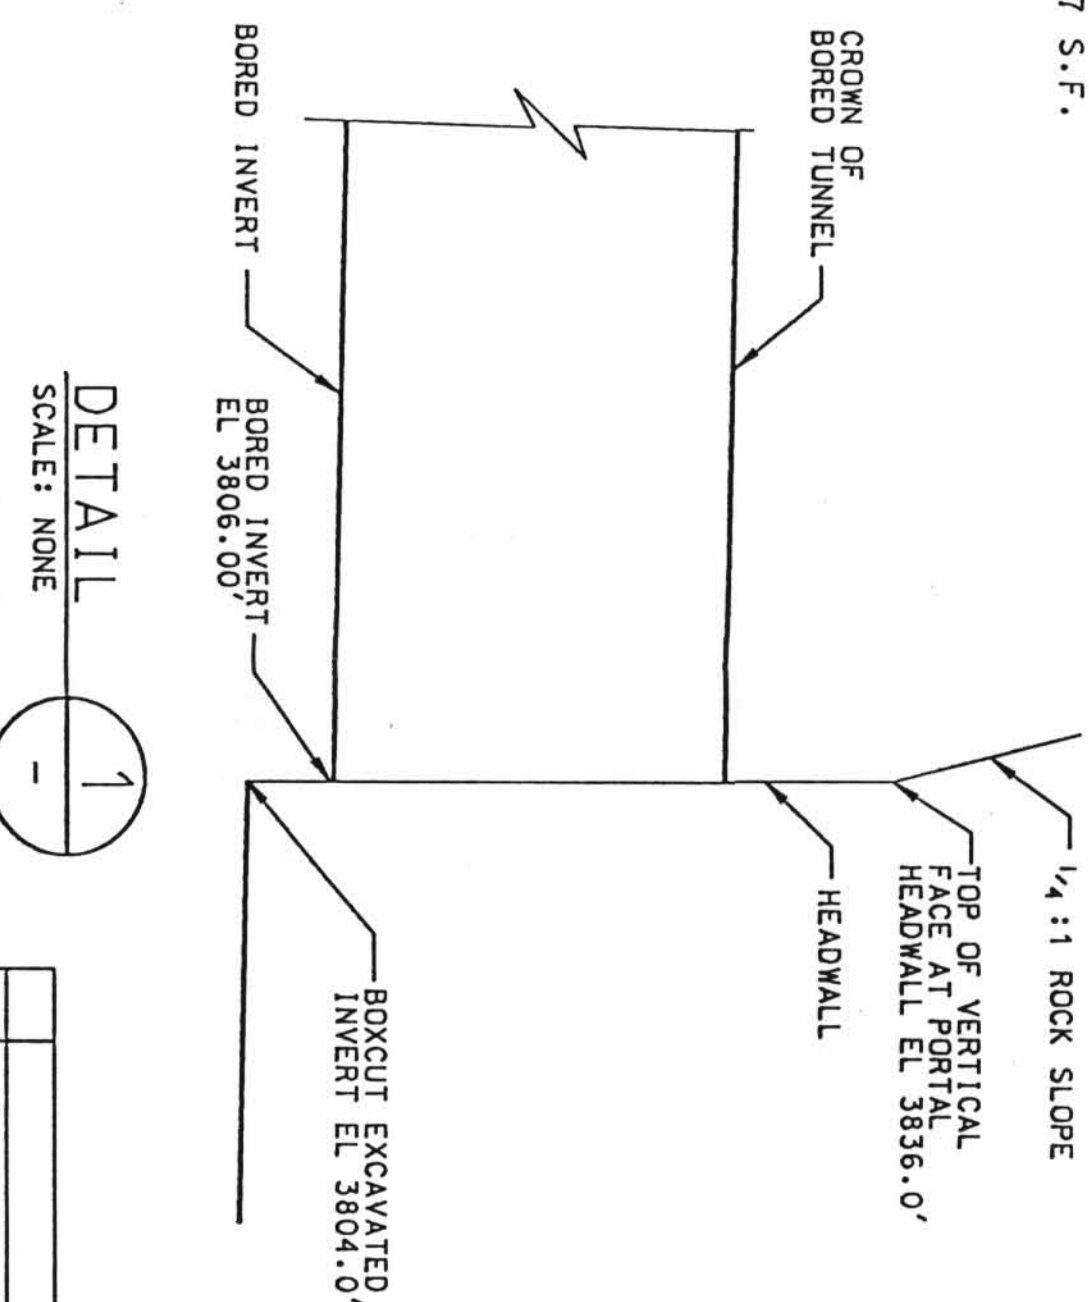

DETAIL 1
SCALE: NONE

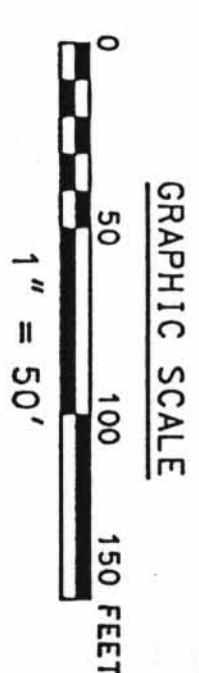

REV	DESCRIPTION	DATE	BY	CHK	APP	DATE	BY	CHK	APP


9609300117

RECORD DESIGNATOR GA:1
D-4