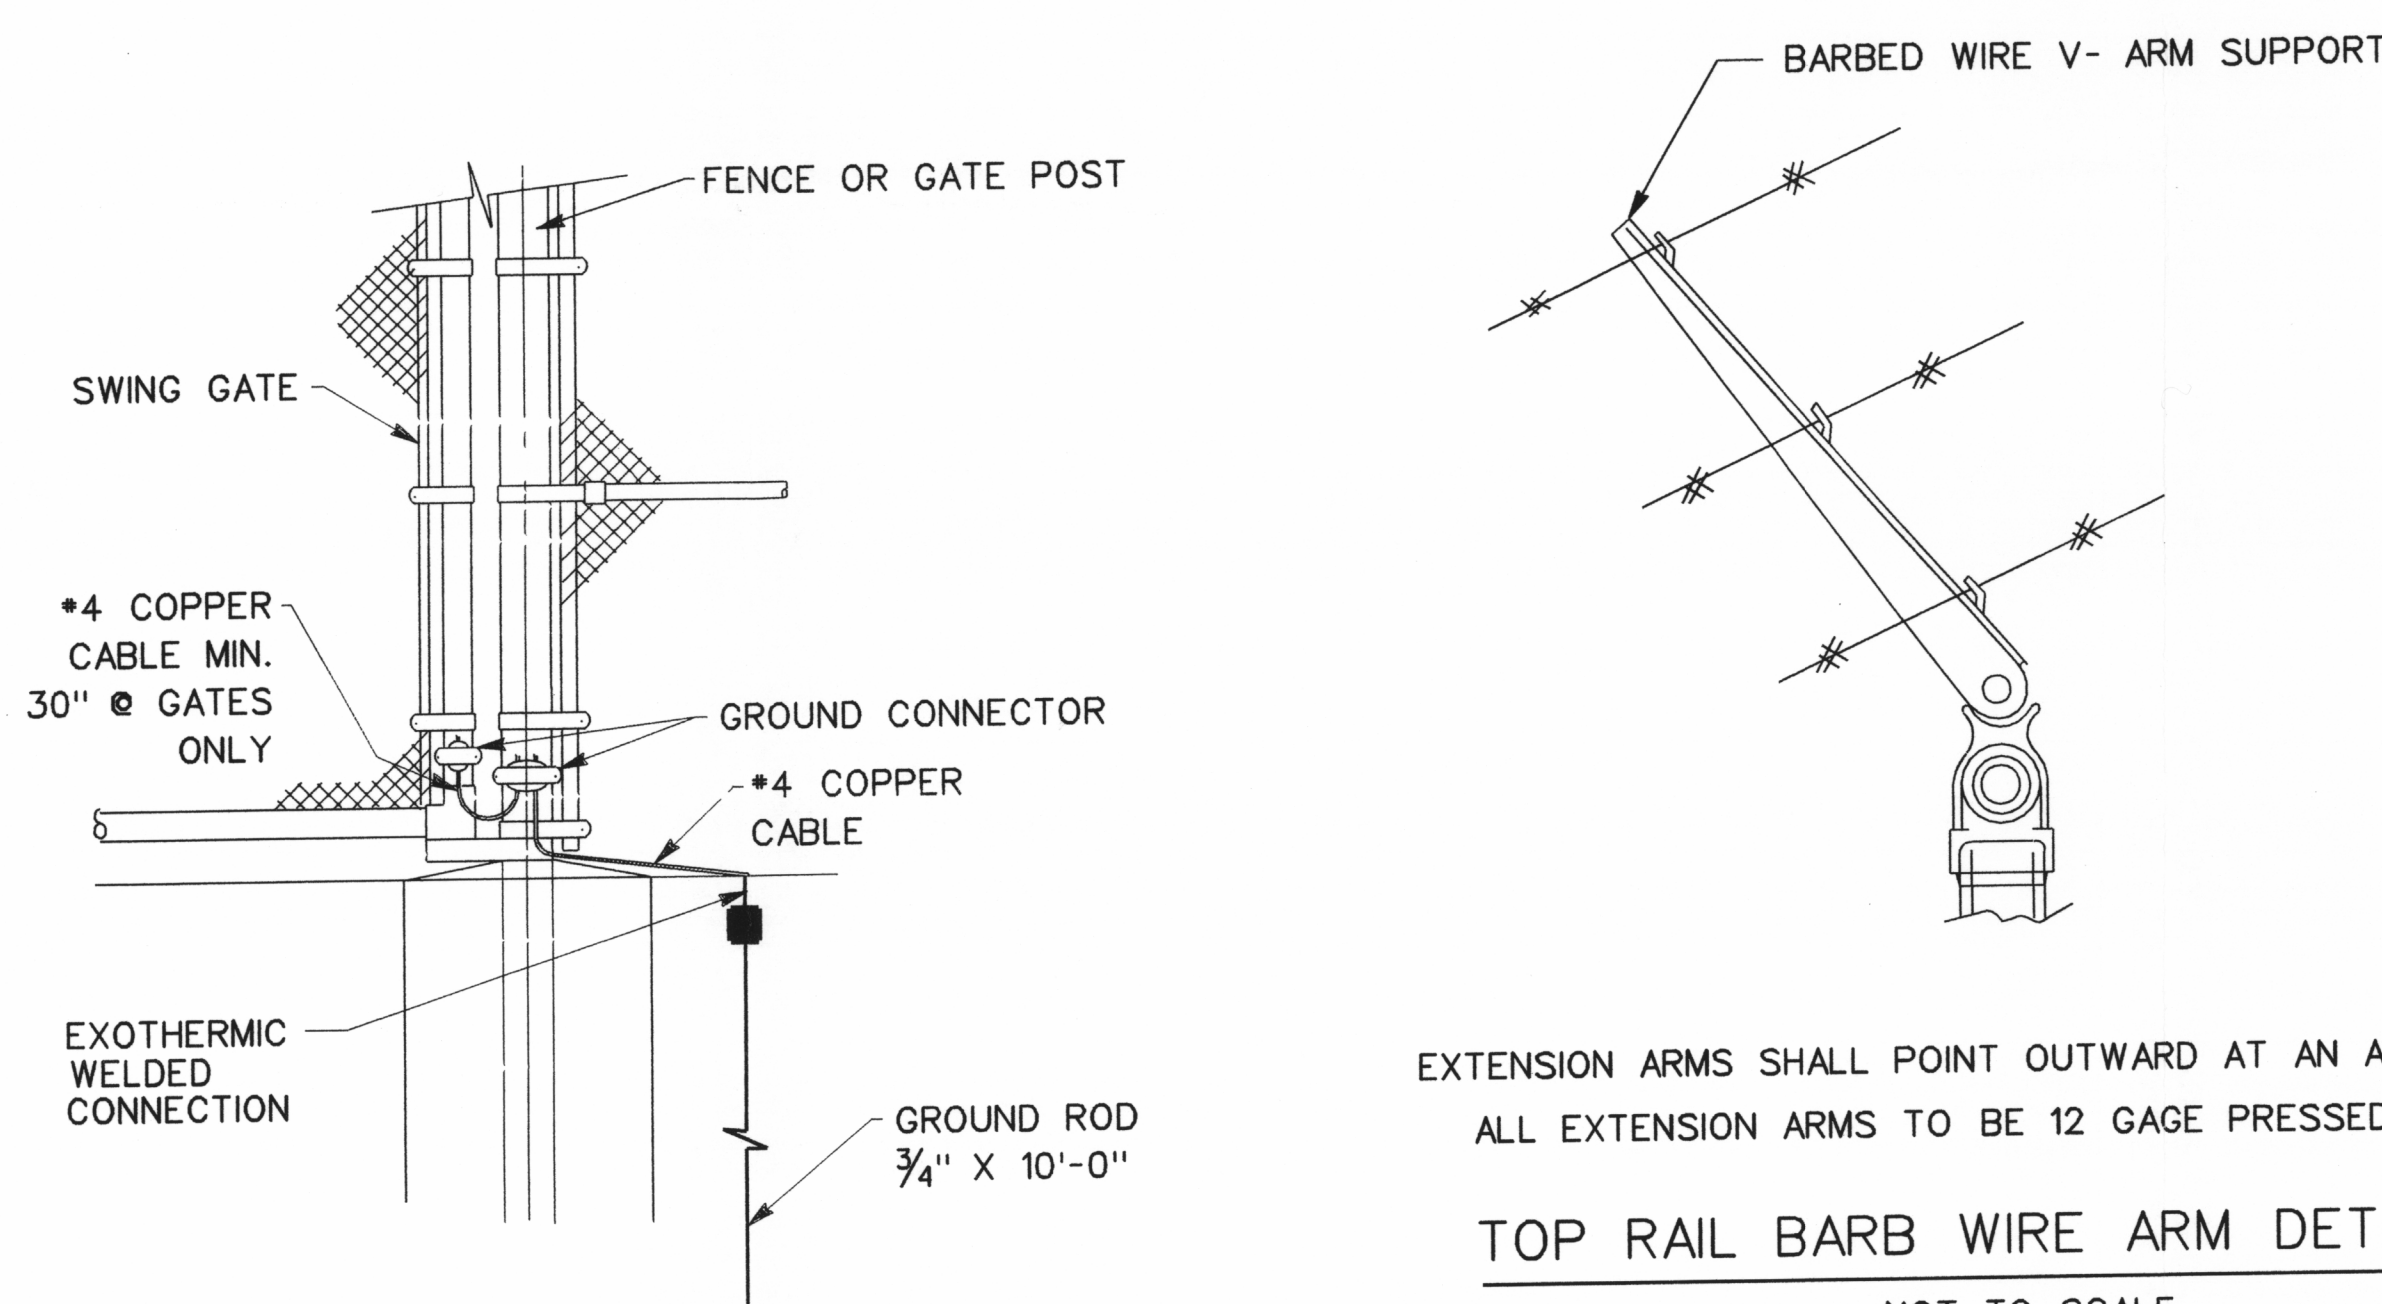
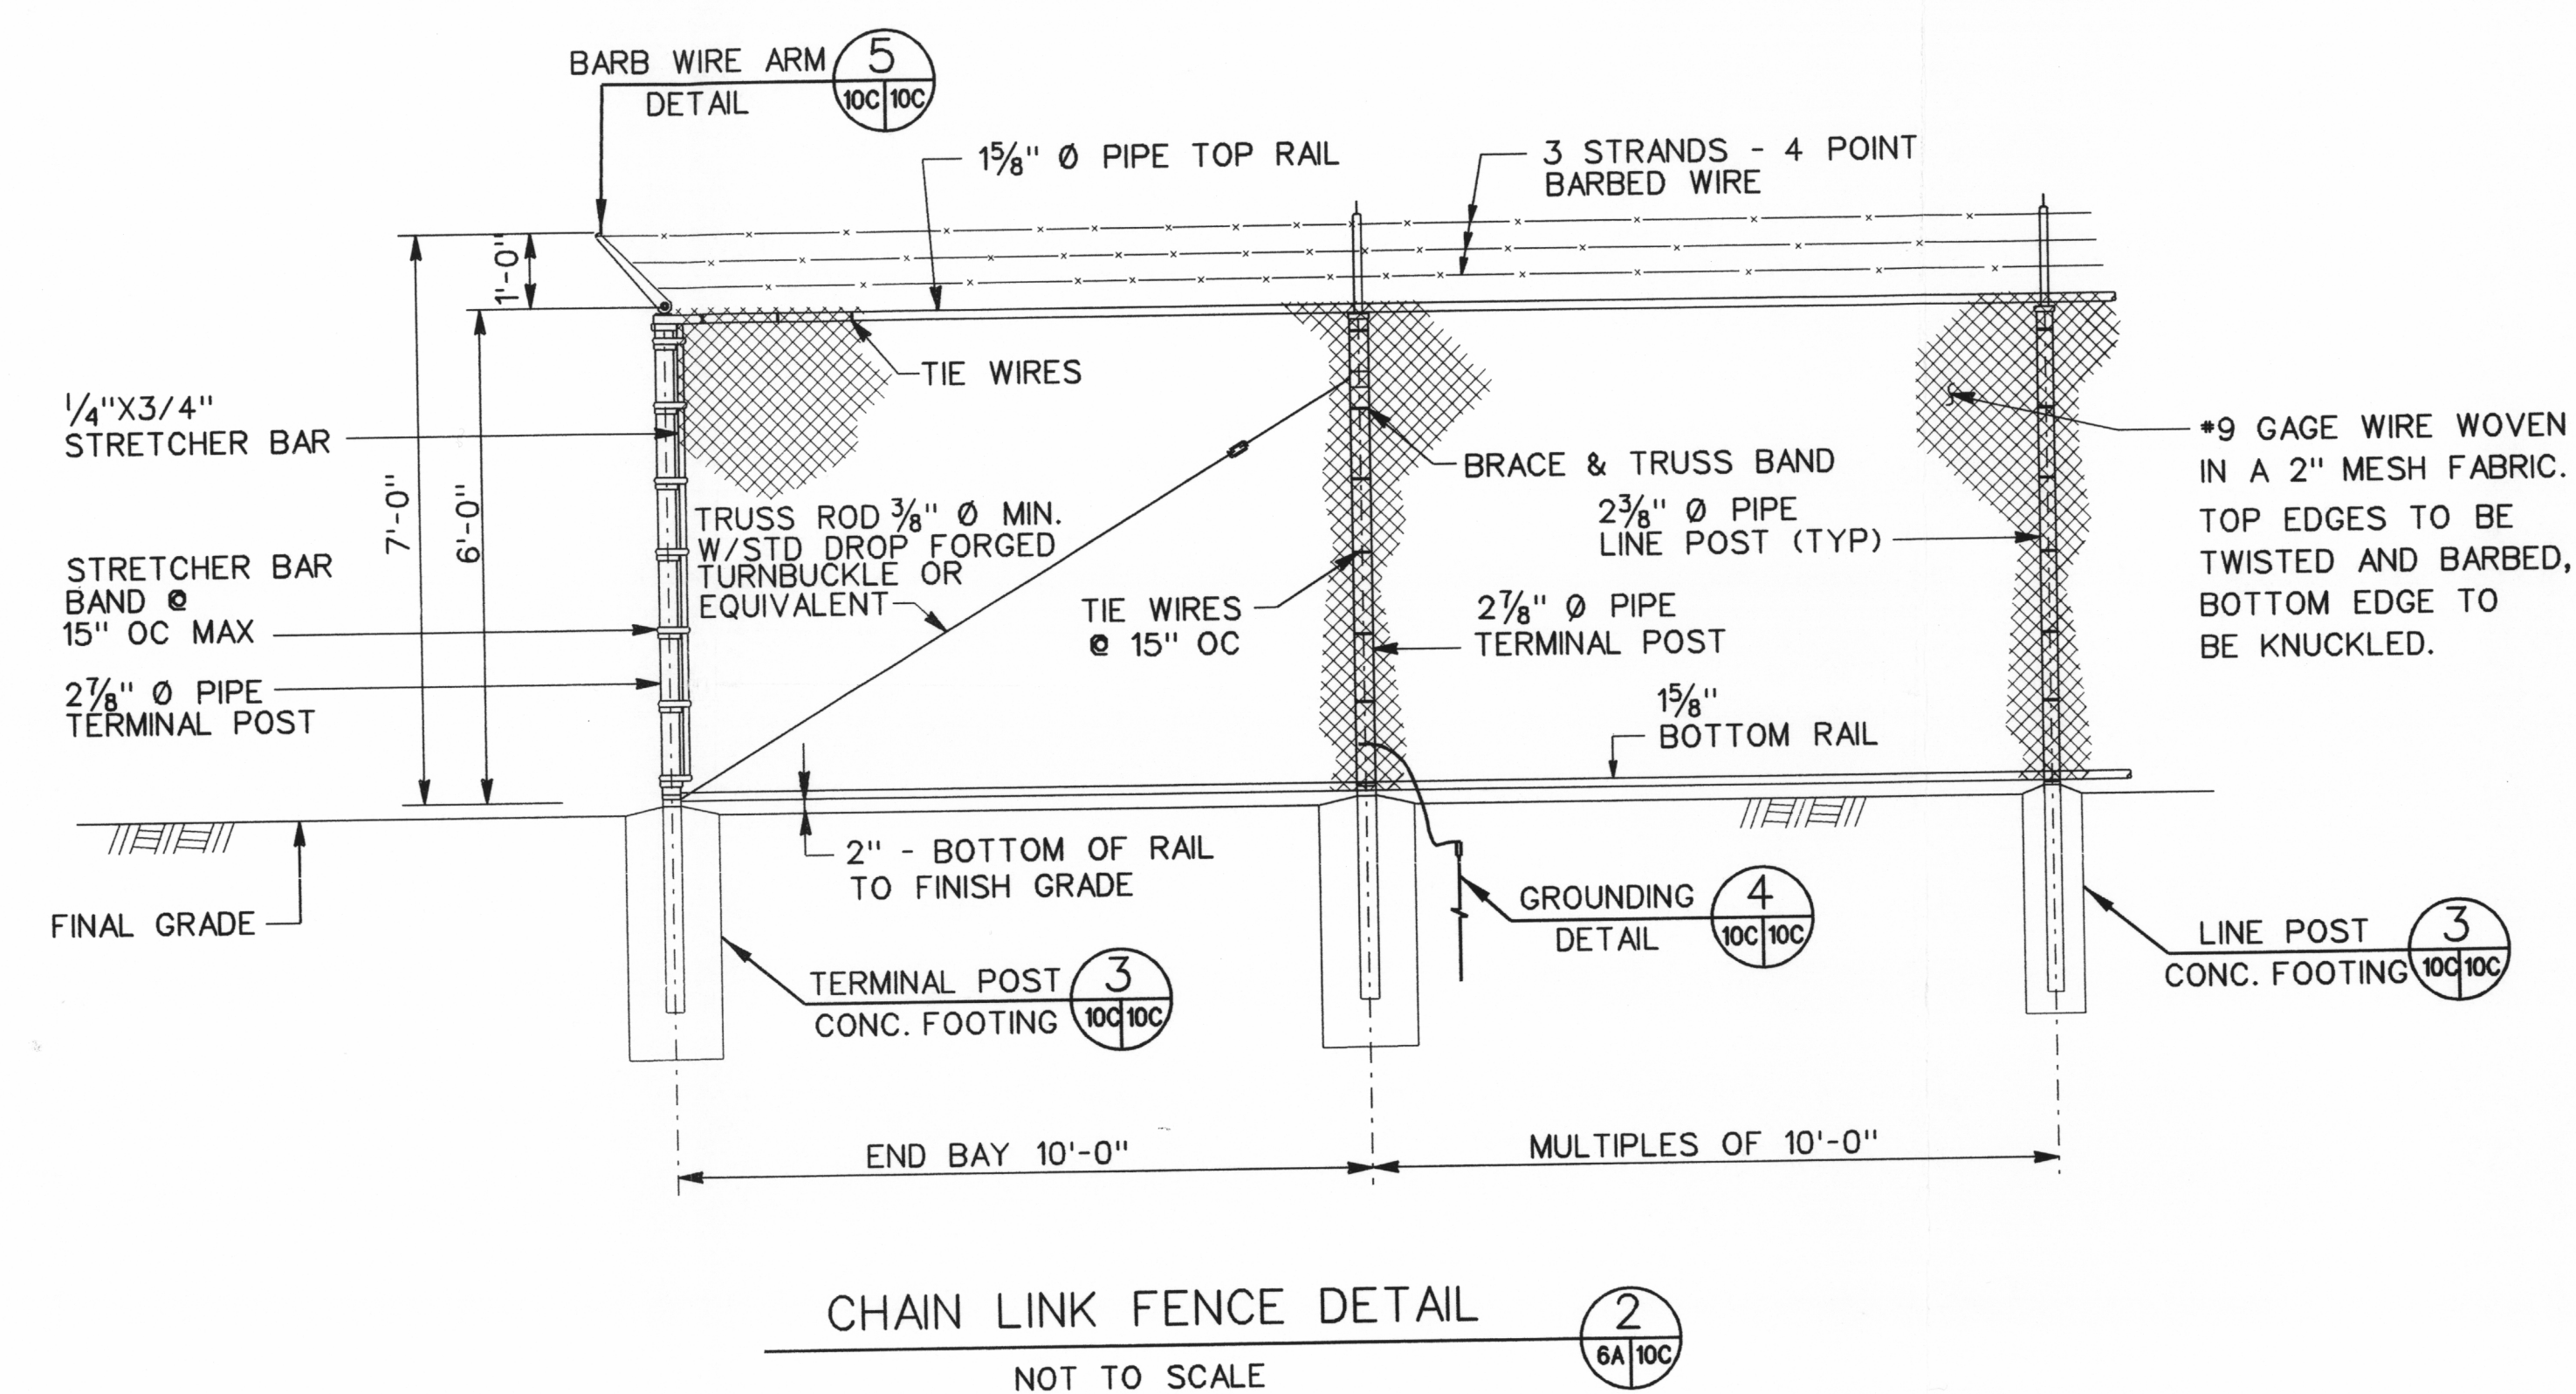
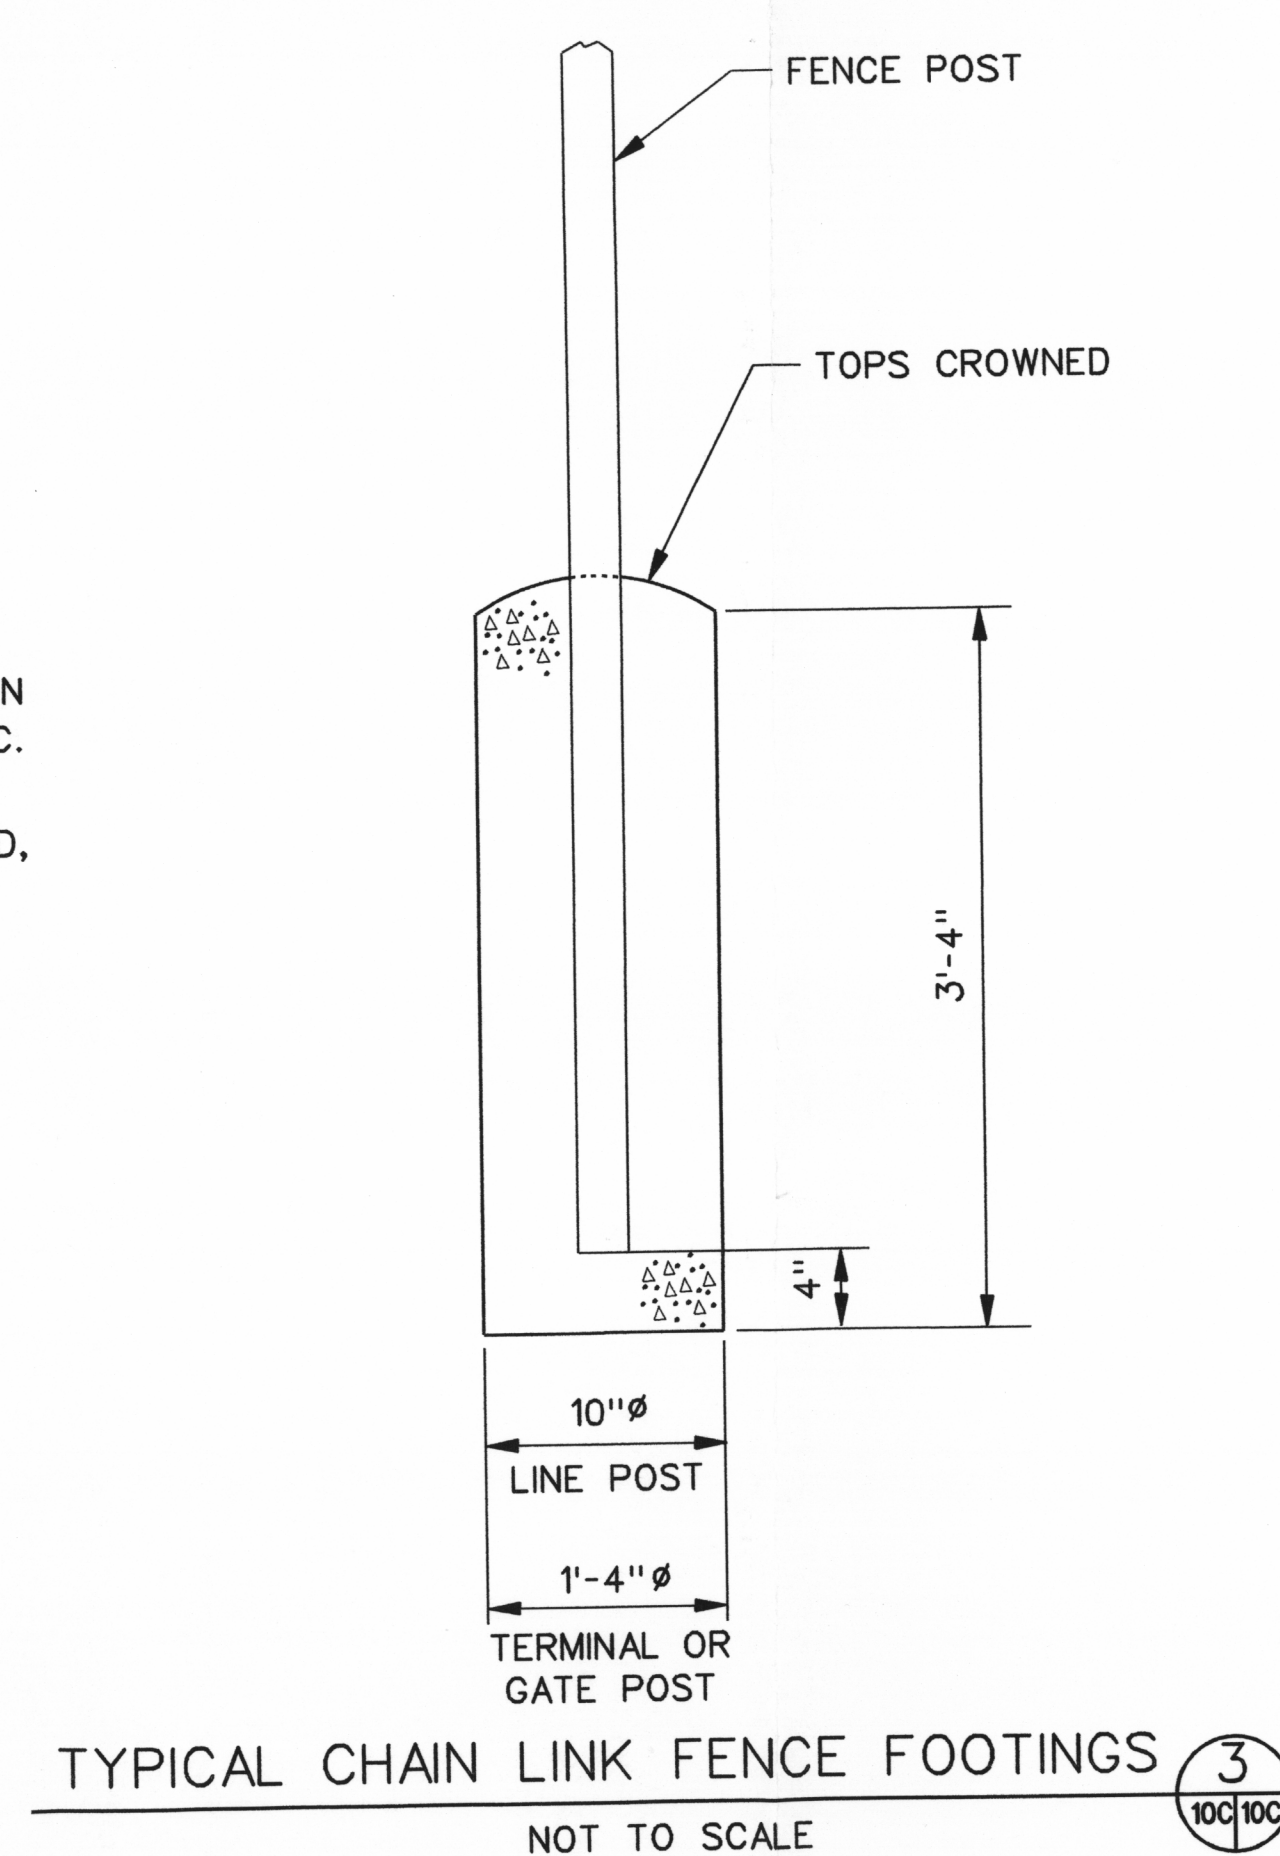
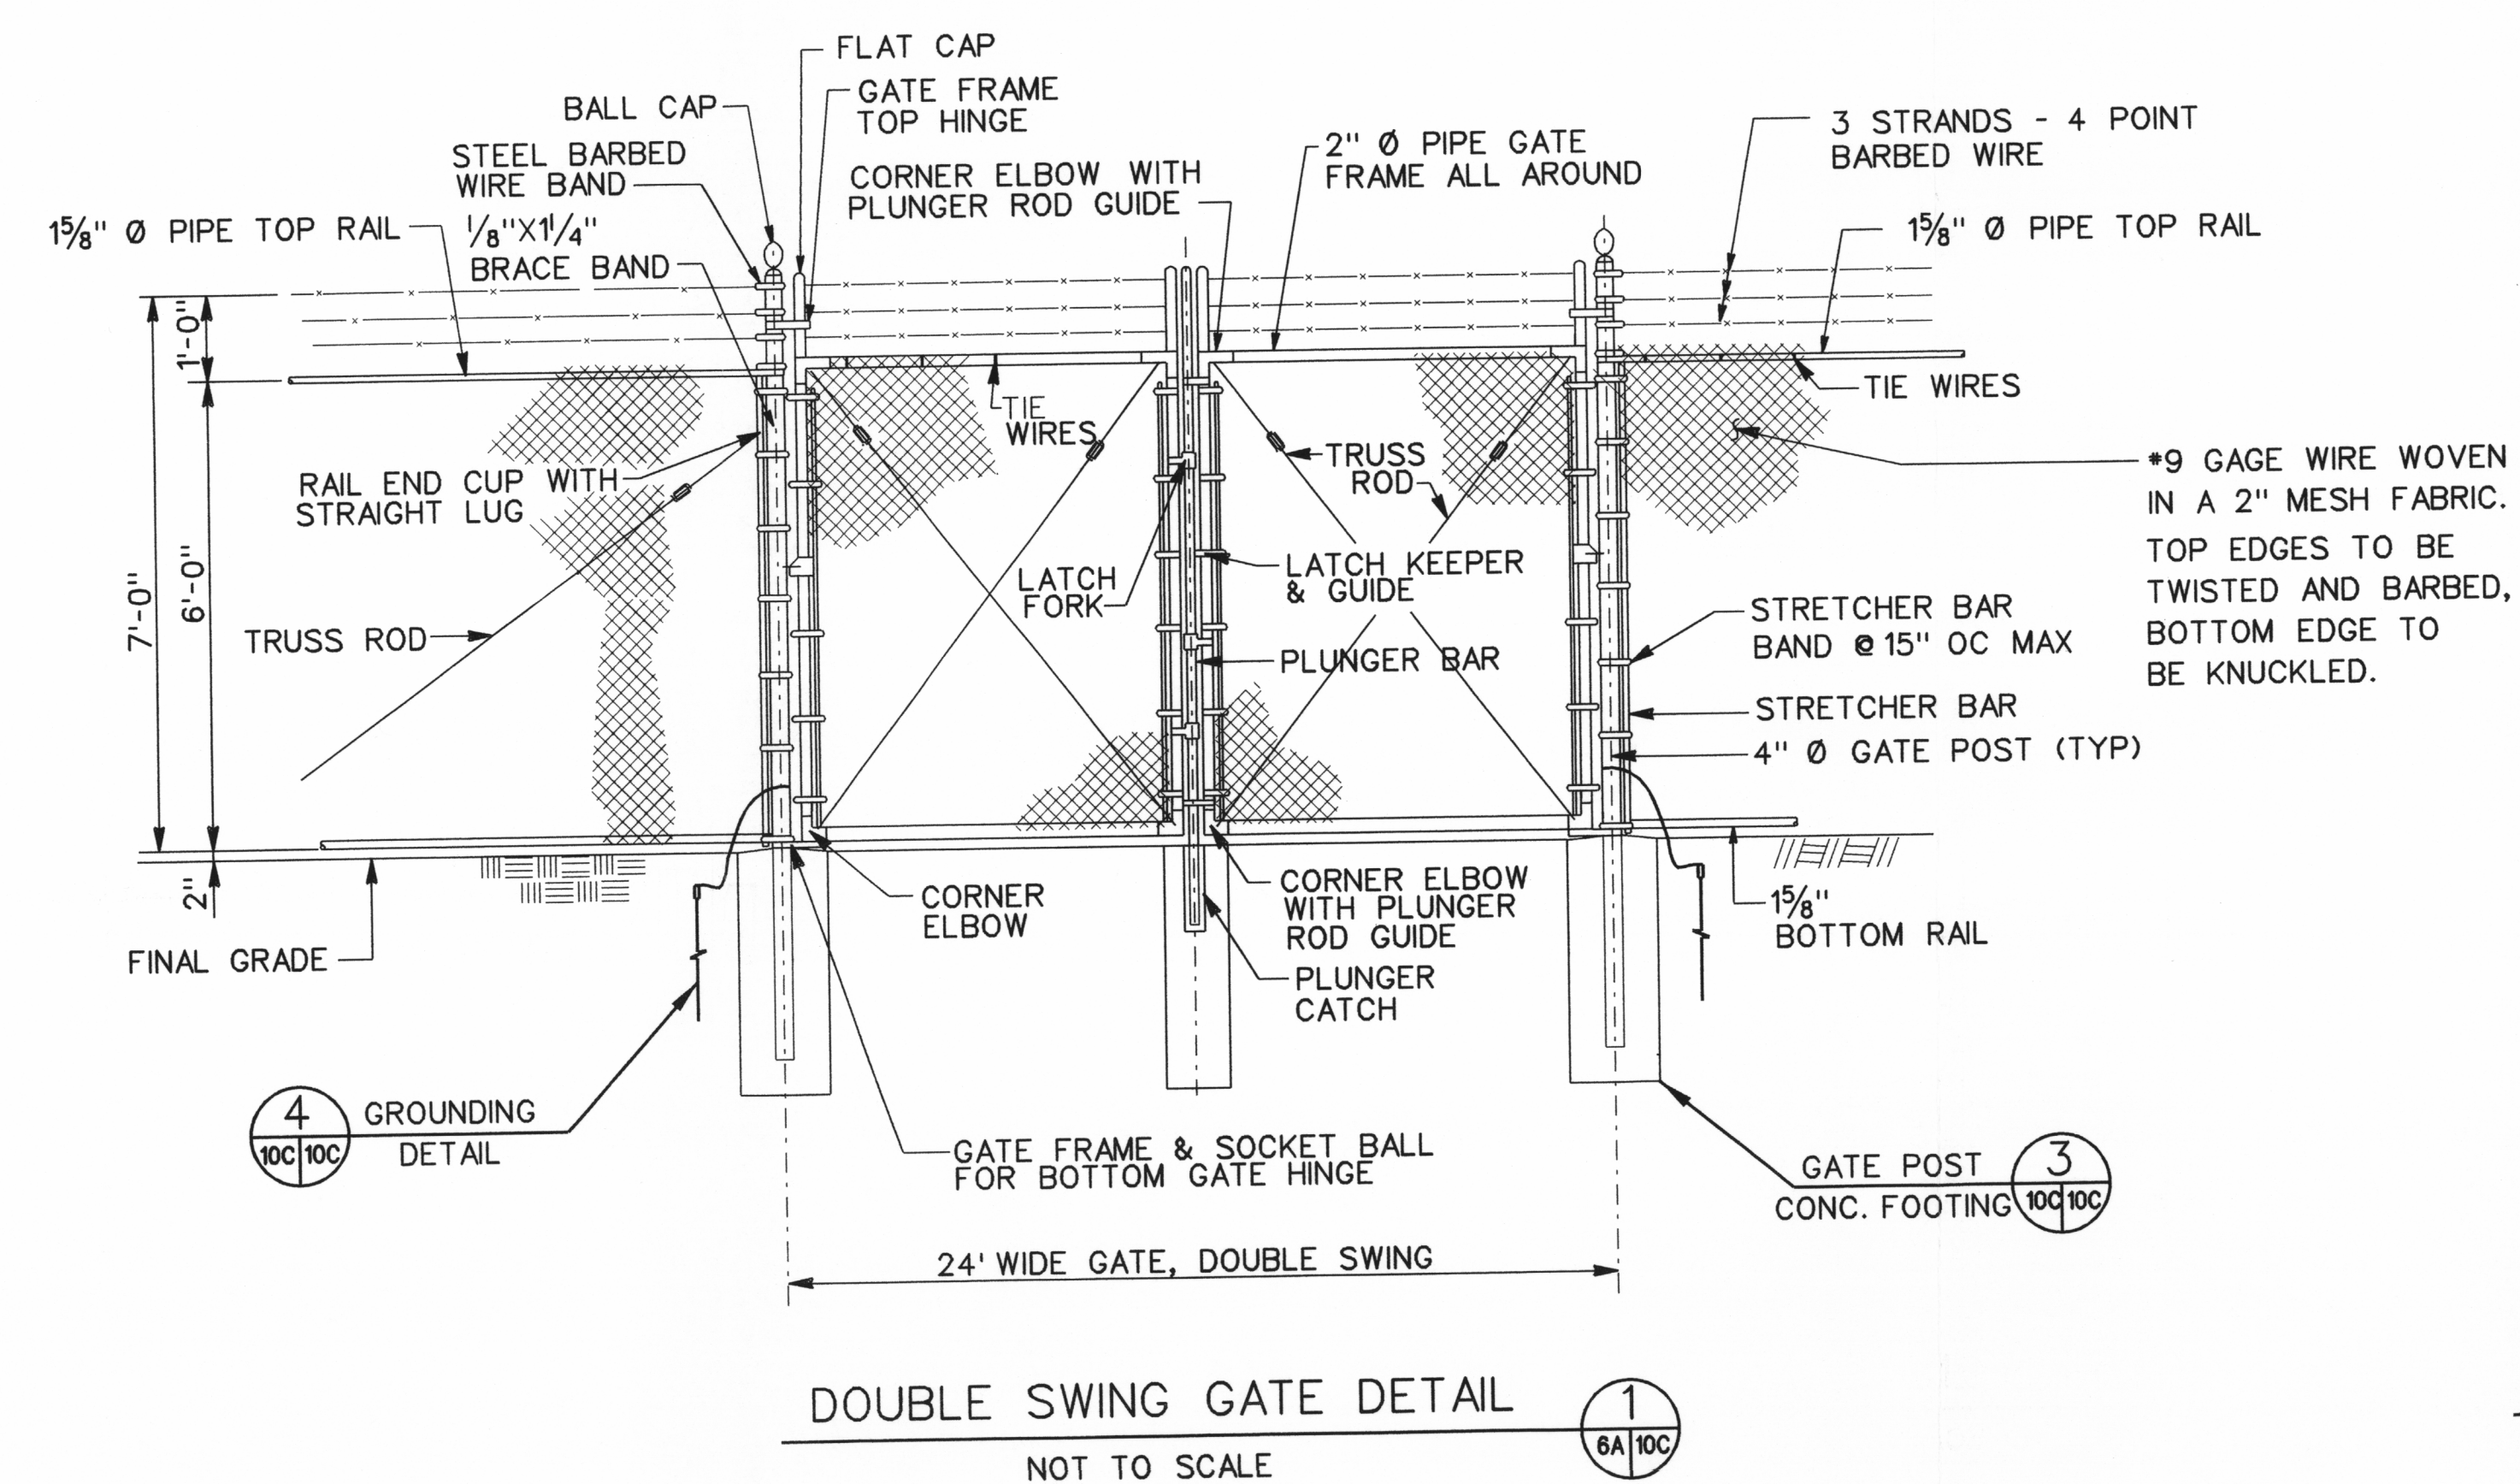
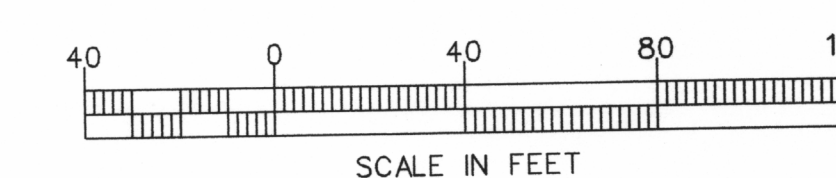
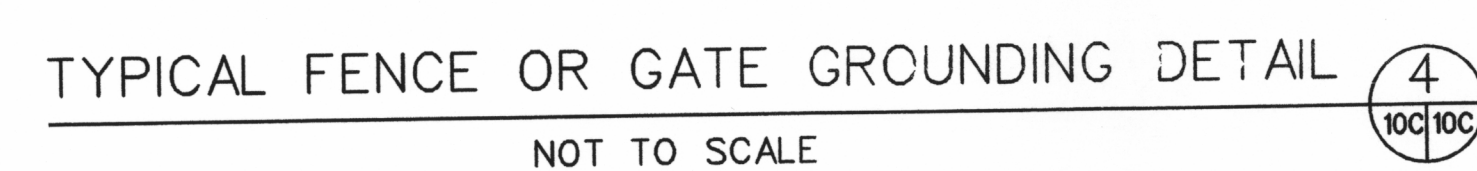


TOP RAIL BARB WIRE ARM DETAIL 5
NOT TO SCALE

[illegible]

.....

ALF-SIZE	ISSUE
----------	-------

CIVIL DETAILS SH. 3
STORAGE CELL DESIGN

MOLYCORP, INC.
300 CALDWELL AVENUE WASHINGTON, PA
STONE & WEBSTER ENGINEERING CORPORATION
BOSTON, MASS.

10034.01-EY-10C-

NUMBER		R.F.DONOVAN		AREAS	LEVELS	WORK PKG
MATL	DESIGNED BY	DRAWN BY	CHK'D BY			
	DSGN CHK'D BY					
CAD FILE: MOLY6010C.DGN						