


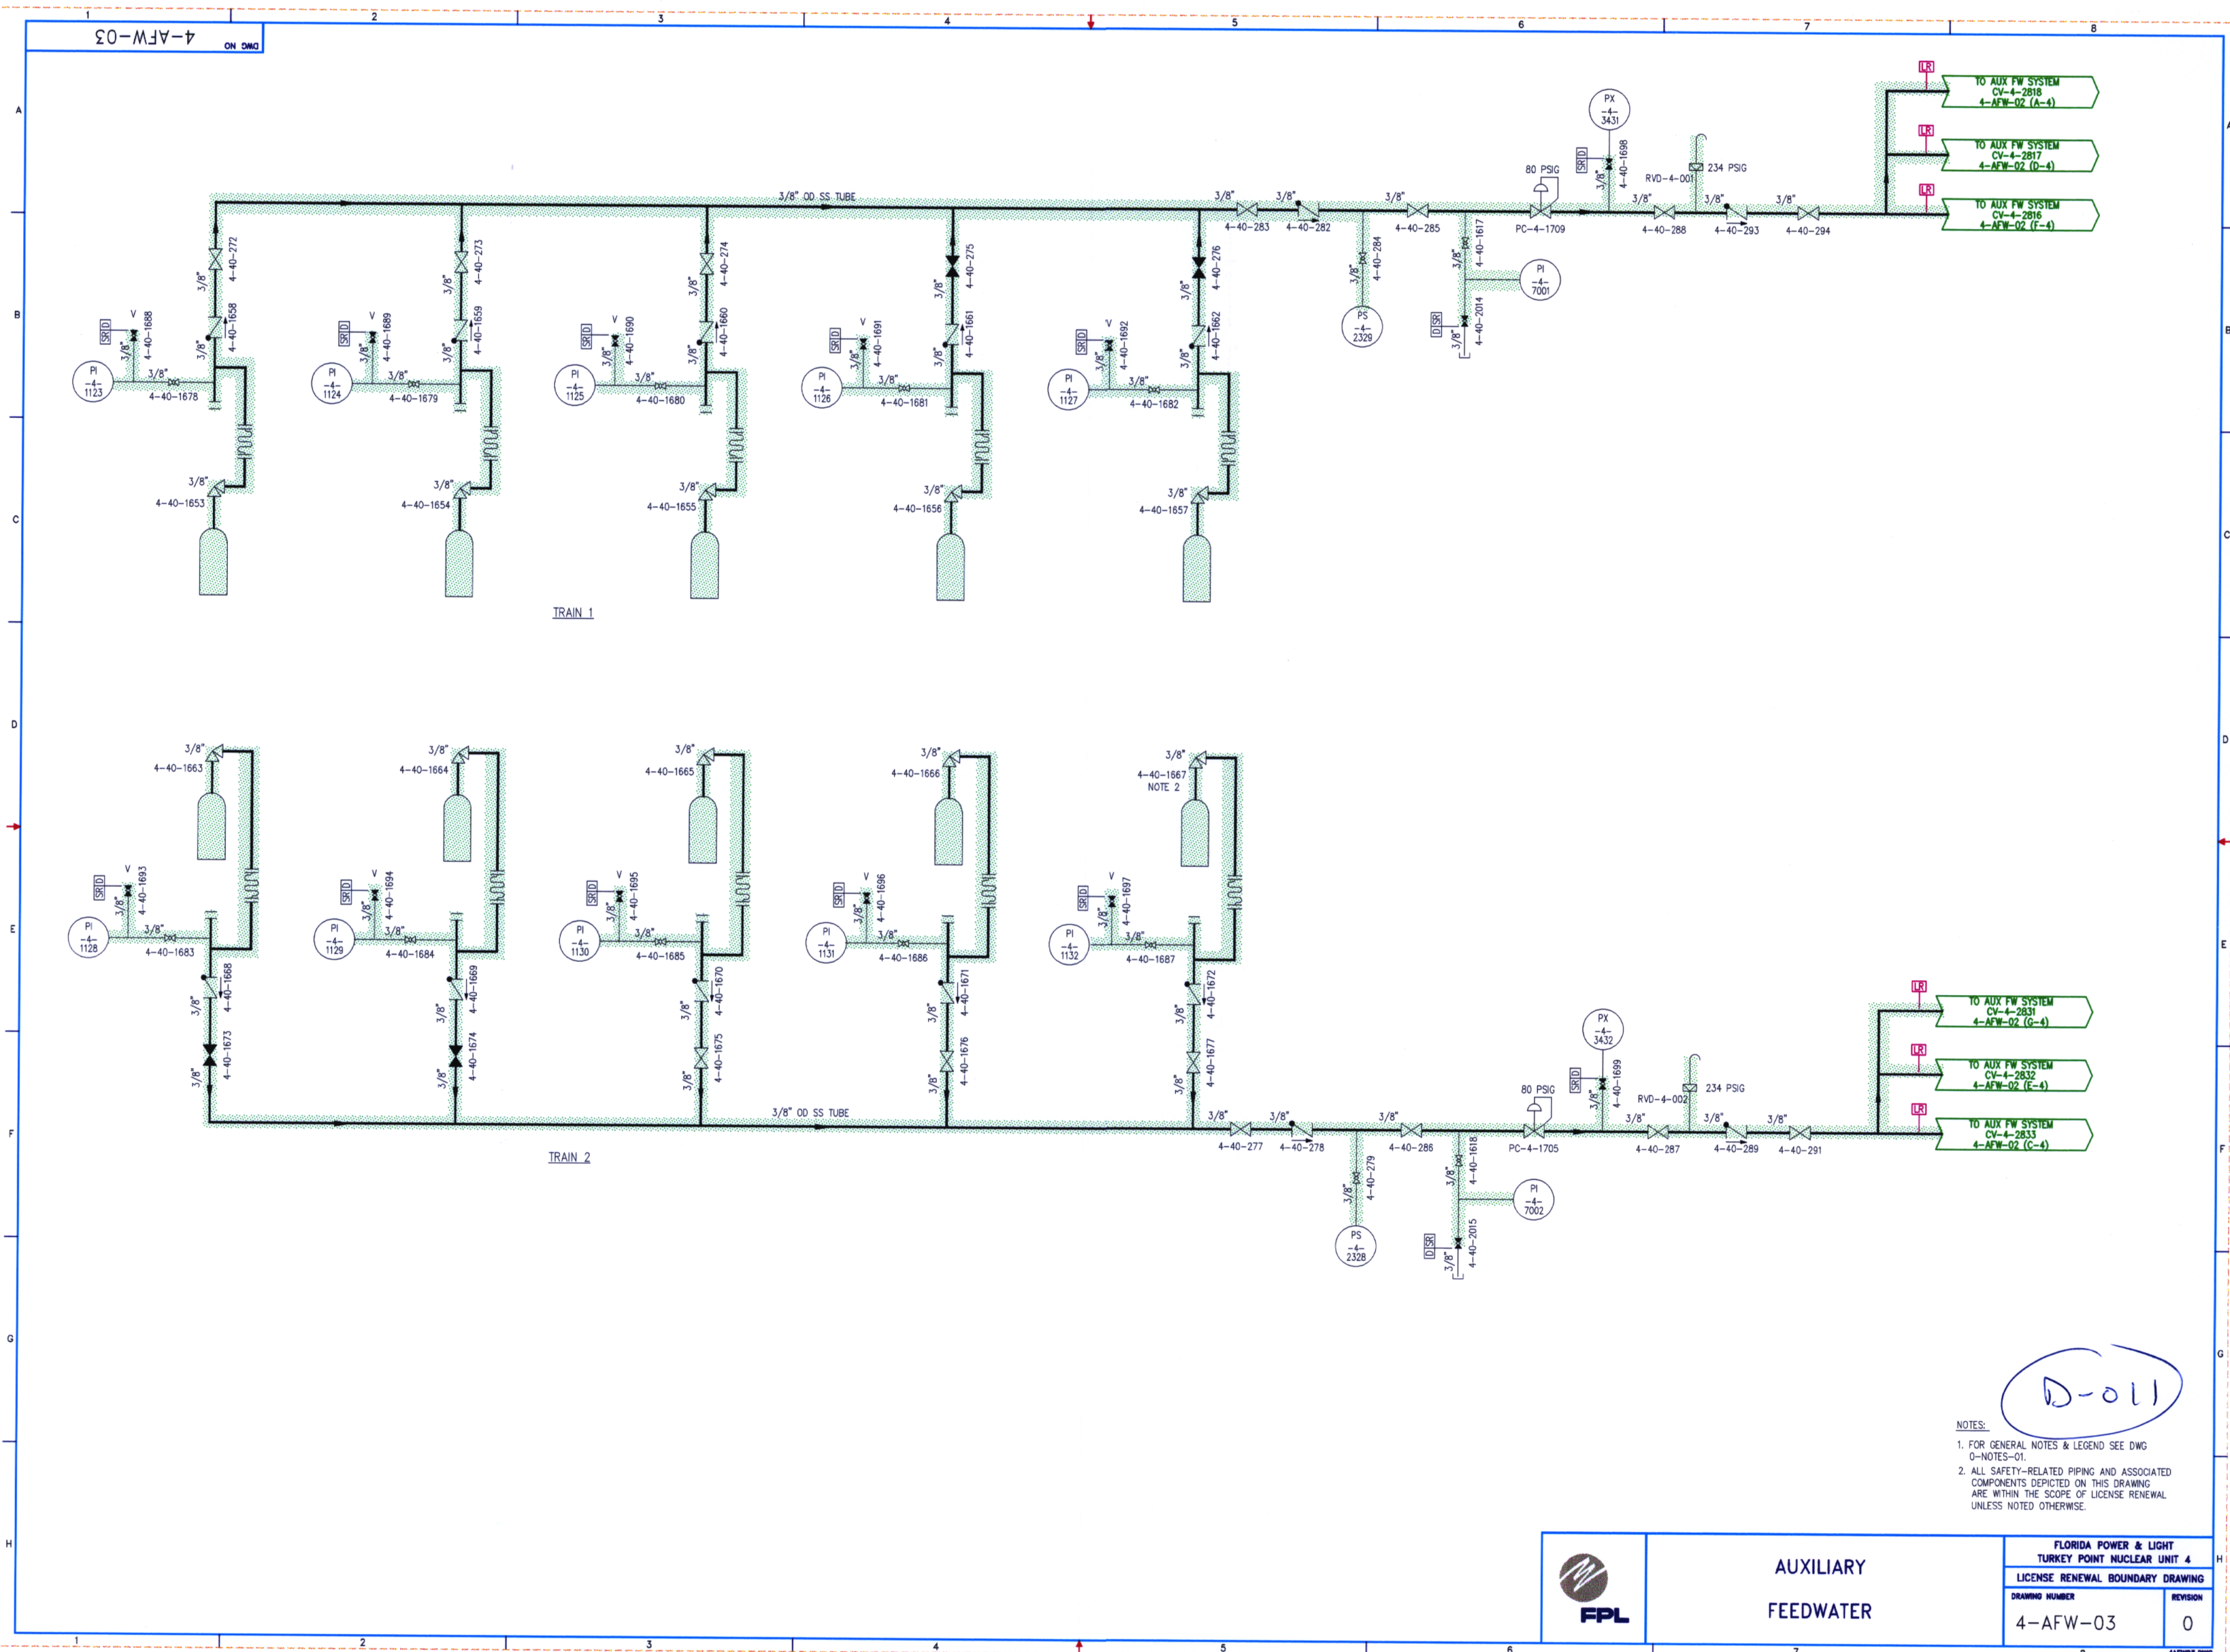

NOTES:
1. FOR GENERAL NOTES & LEGEND SEE DWG 0-NOTES-01.
2. ALL SAFETY-RELATED PIPING AND ASSOCIATED COMPONENTS DEPICTED ON THIS DRAWING ARE WITHIN THE SCOPE OF LICENSE RENEWAL UNLESS NOTED OTHERWISE.

	AUXILIARY FEEDWATER		FLORIDA POWER & LIGHT TURKEY POINT NUCLEAR UNIT 4	
			LICENSE RENEWAL BOUNDARY DRAWING	
	DRAWING NUMBER		REVISION	
4-AFW-03		0		4AFW03.DWG