


4-CCW-02

ON DWG

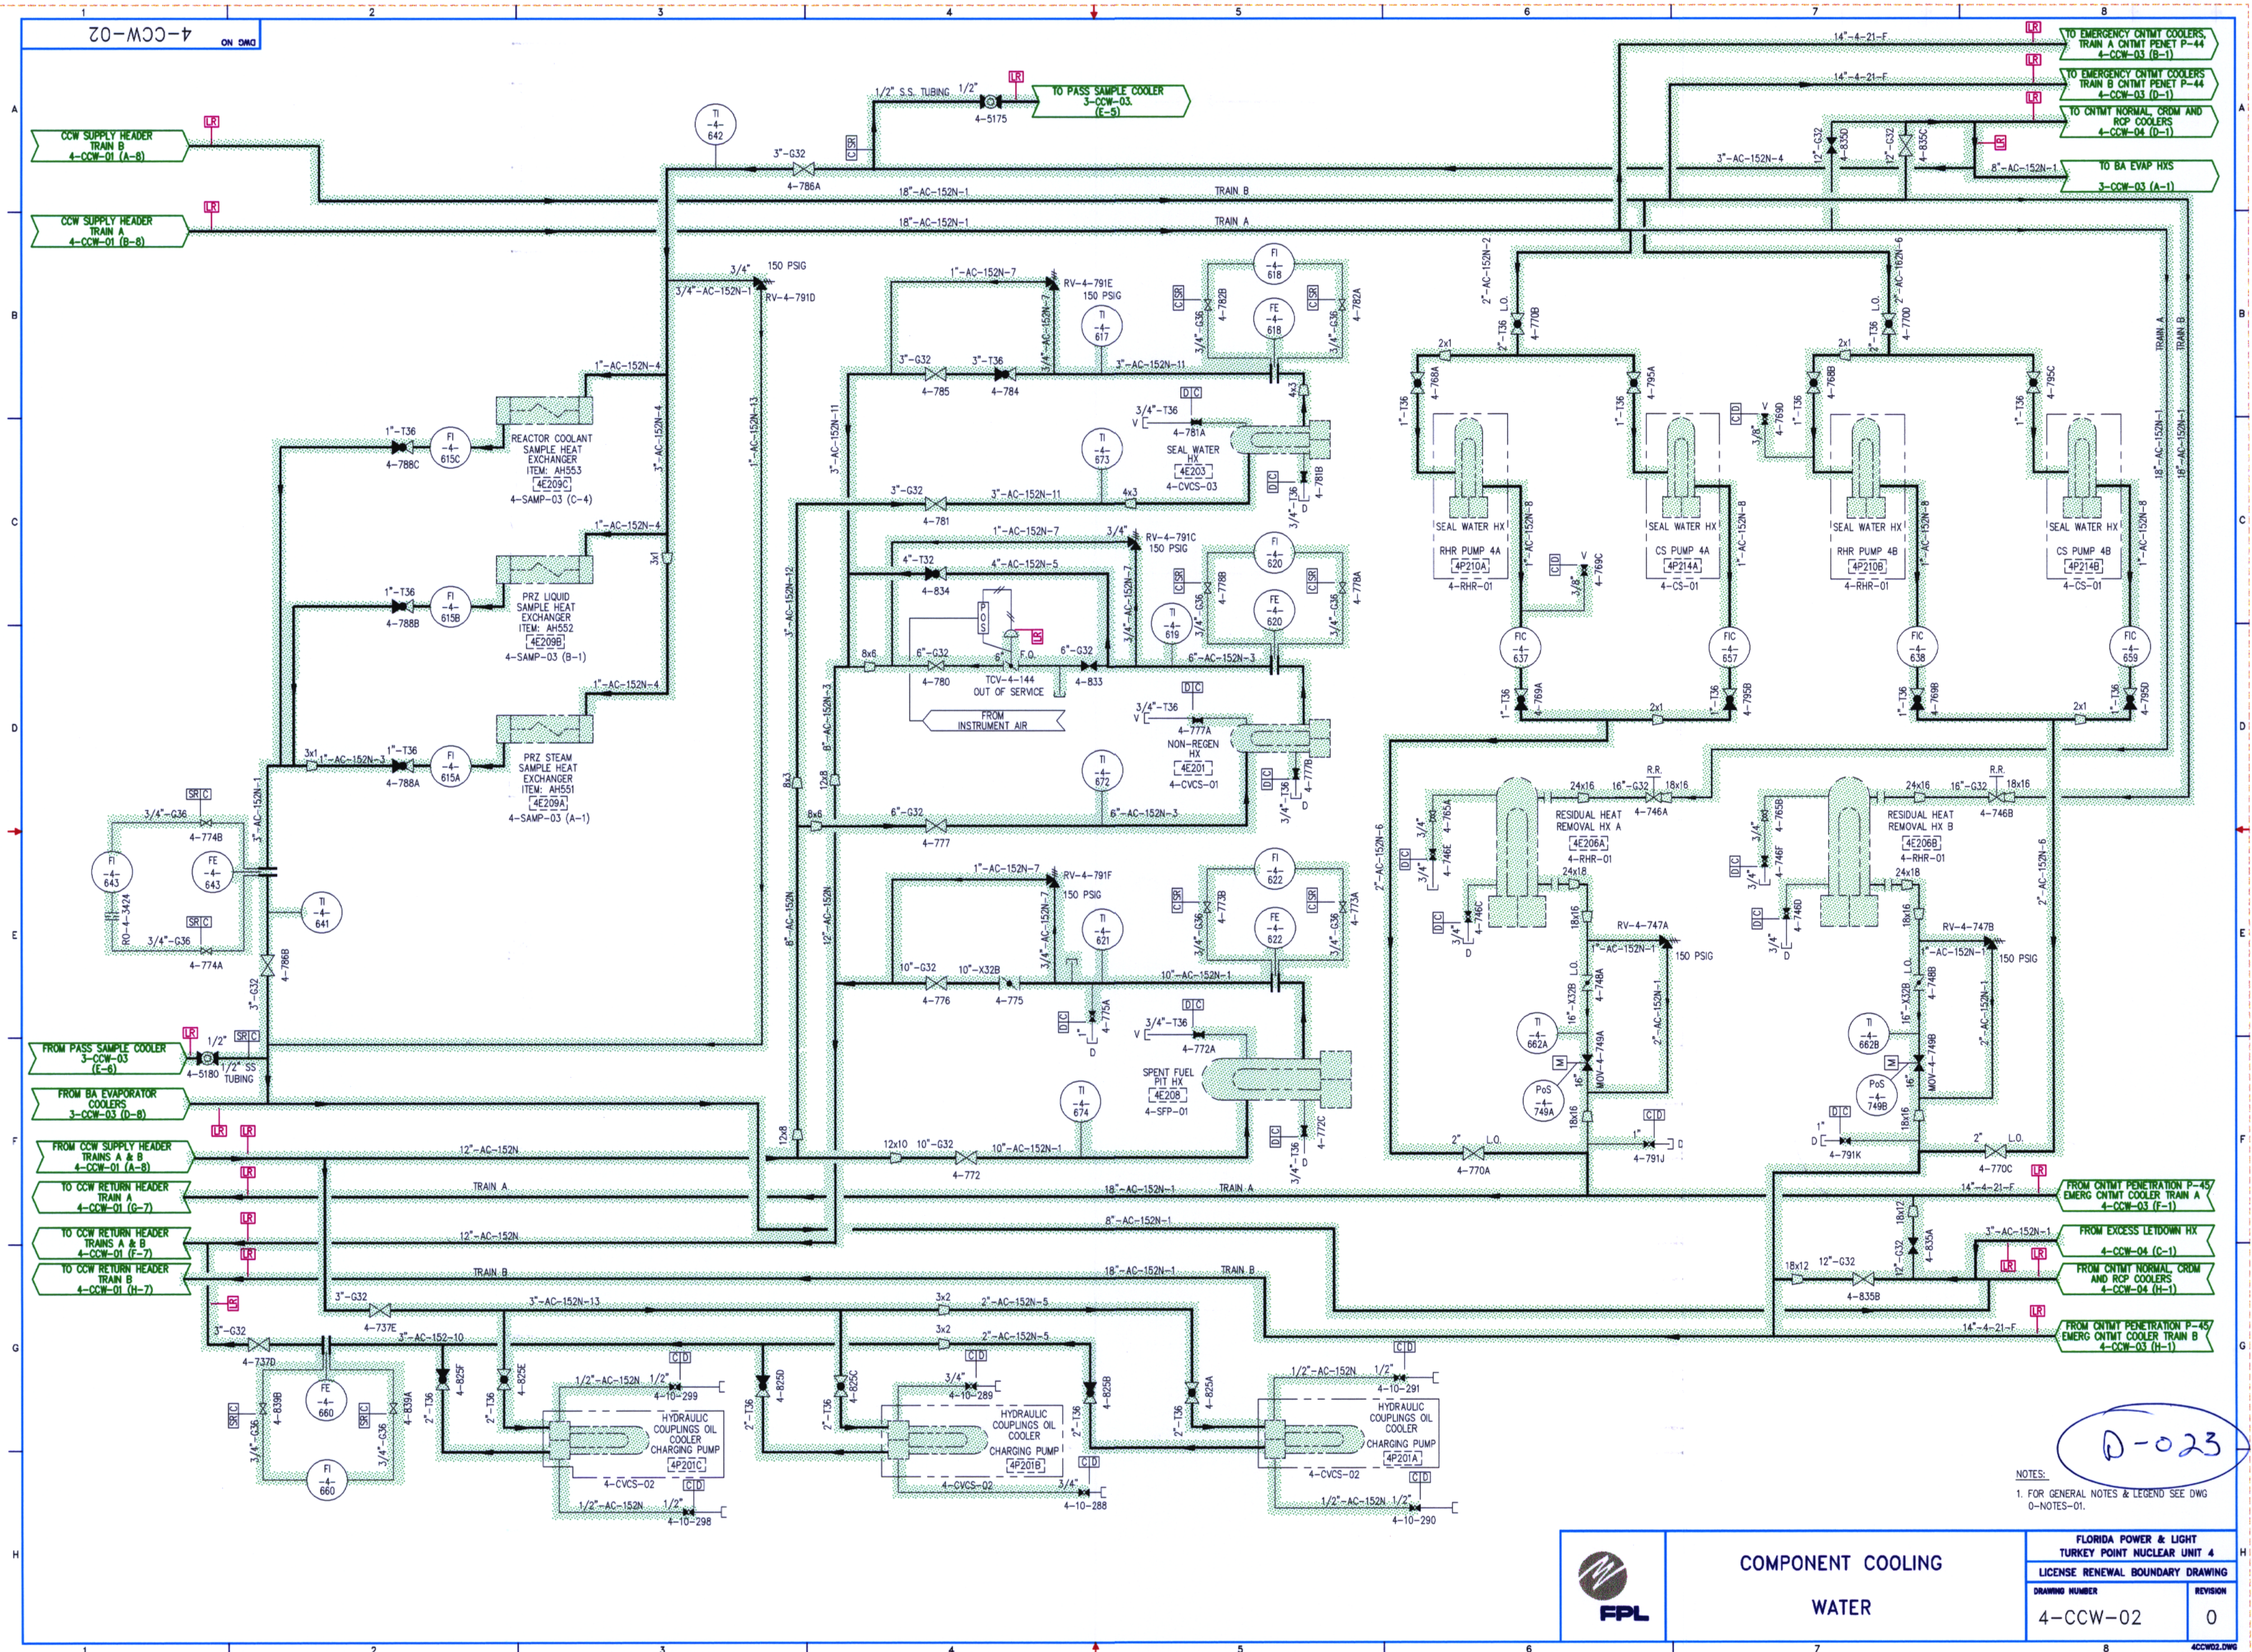

NOTES:

1. FOR GENERAL NOTES & LEGEND SEE DWG 0-NOTES-01.



COMPONENT COOLING
WATER

FLORIDA POWER & LIGHT TURKEY POINT NUCLEAR UNIT 4 LICENSE RENEWAL BOUNDARY DRAWING	
DRAWING NUMBER	REVISION
4-CCW-02	0

D-023