


10-CS-01

ON DWG

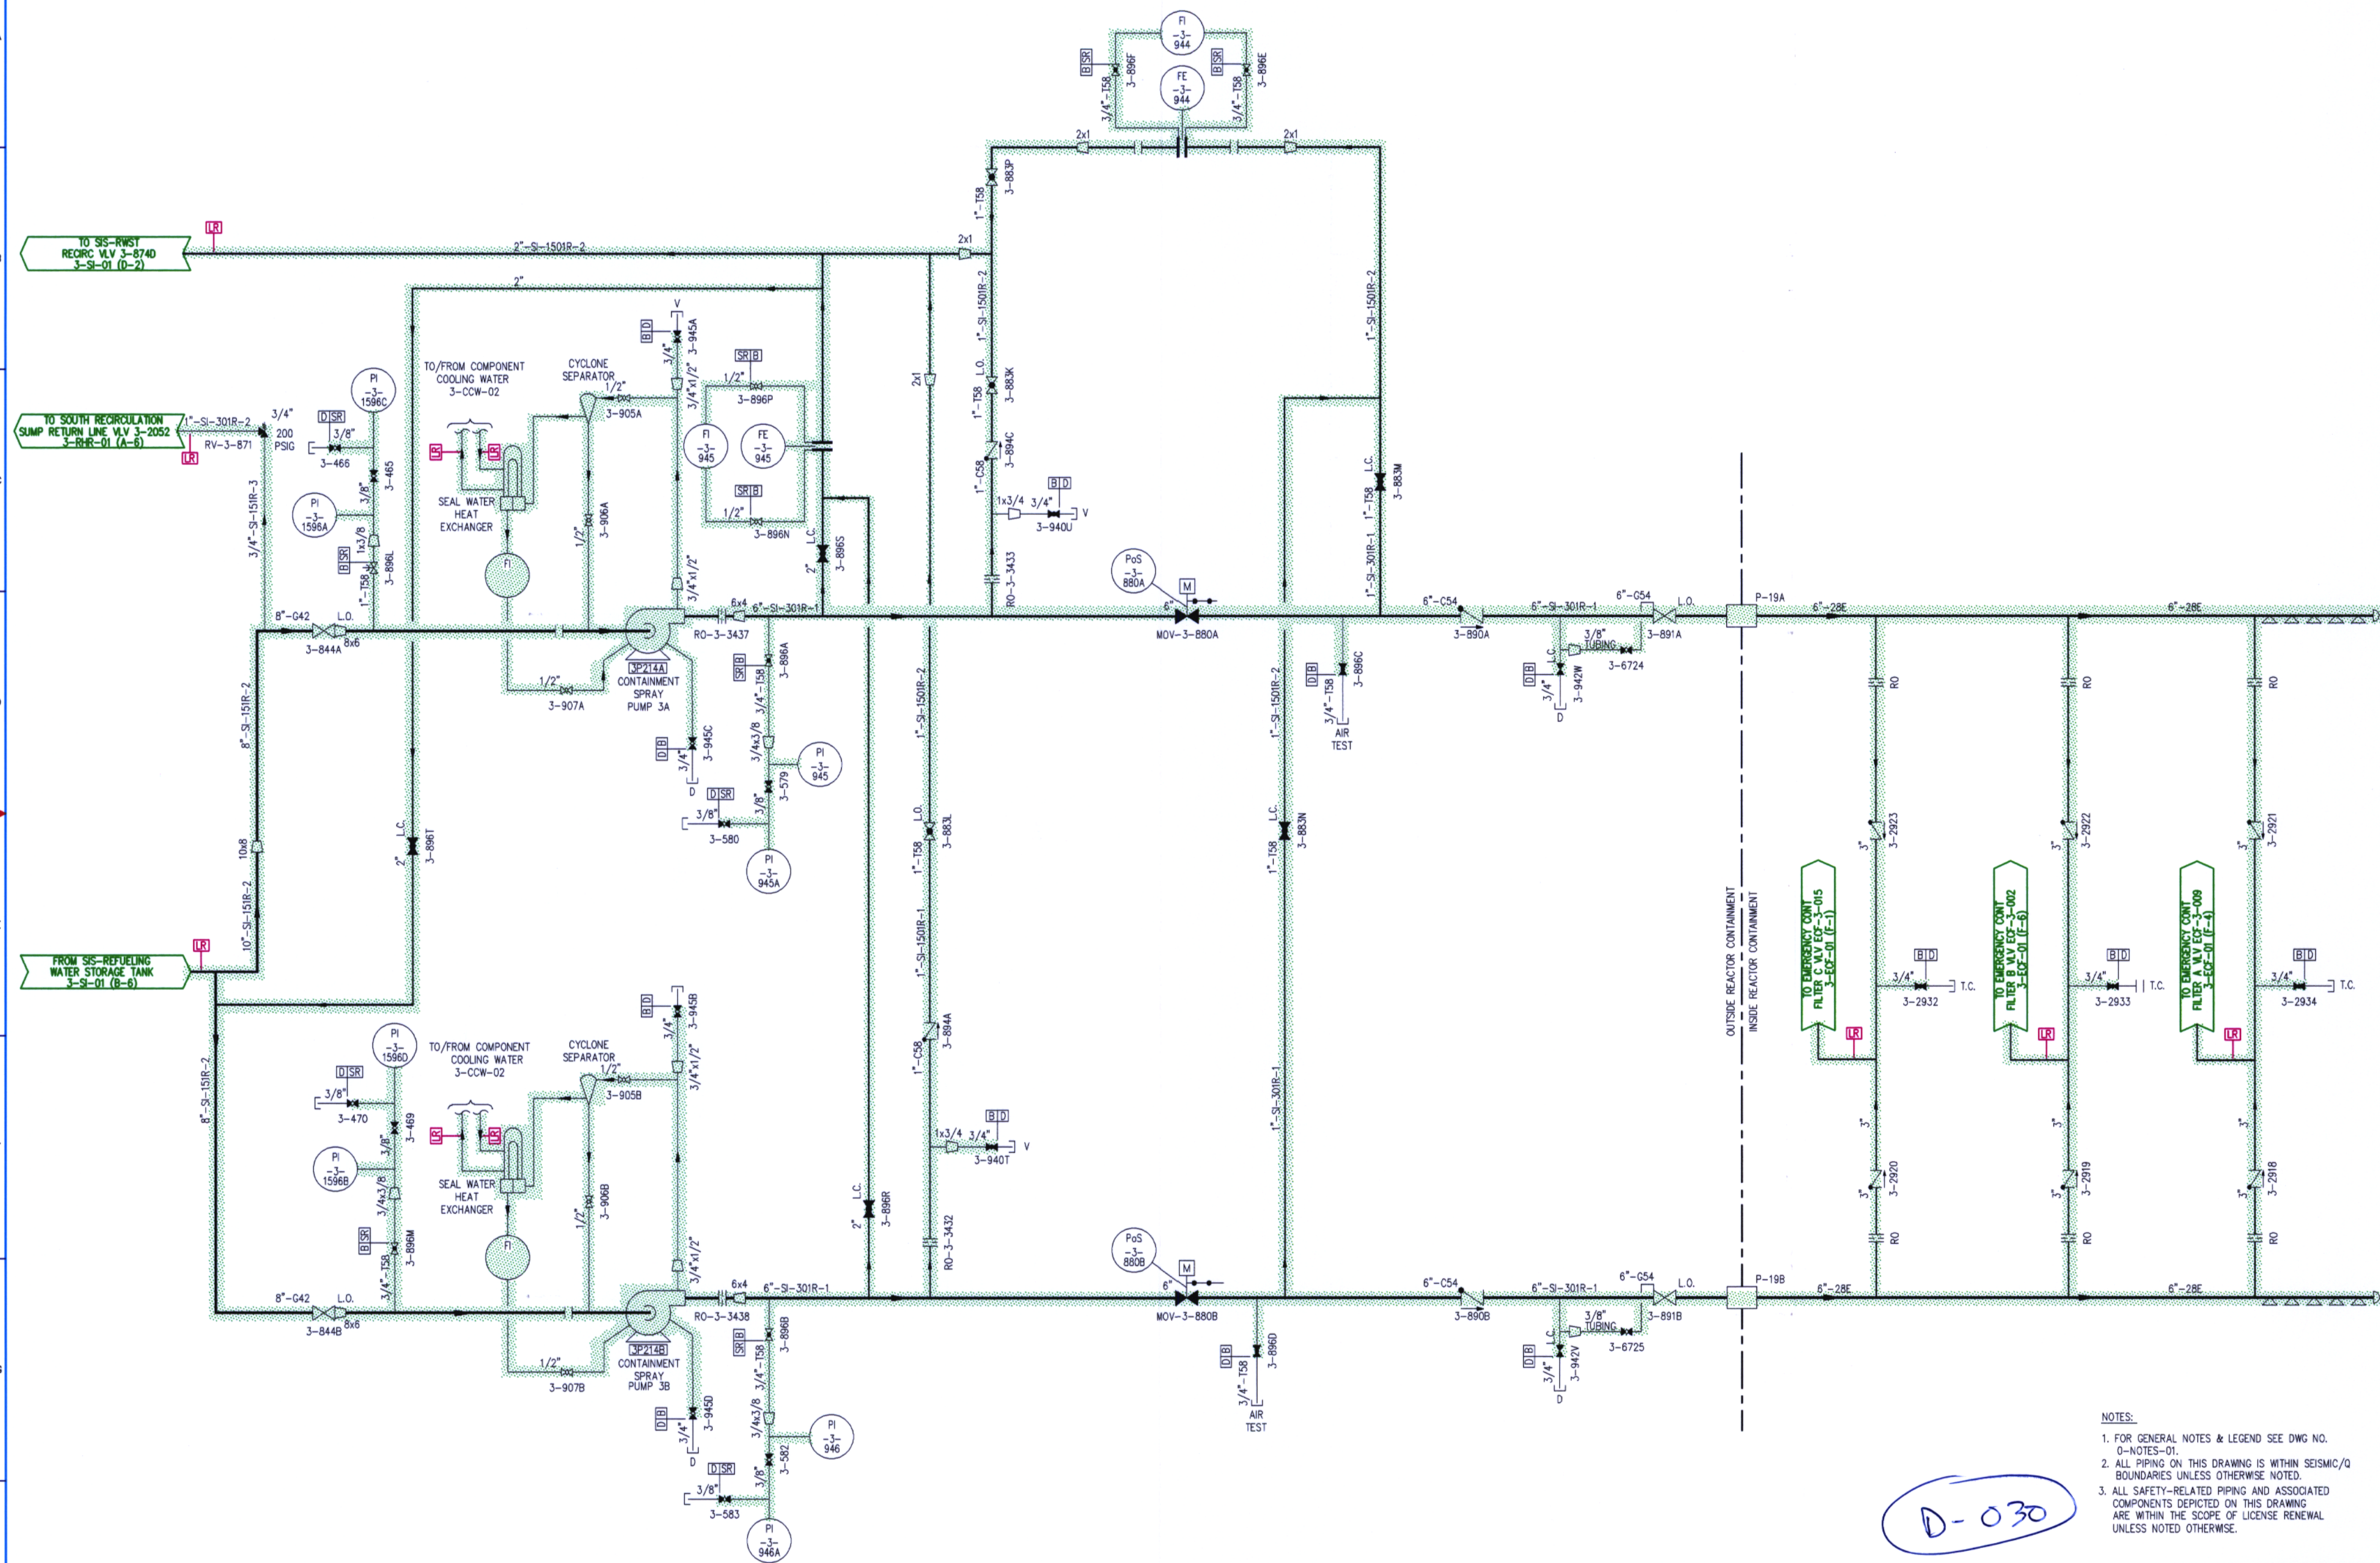

- NOTES:
- FOR GENERAL NOTES & LEGEND SEE DWG NO. 0-NOTES-01.
 - ALL PIPING ON THIS DRAWING IS WITHIN SEISMIC/Q BOUNDARIES UNLESS OTHERWISE NOTED.
 - ALL SAFETY-RELATED PIPING AND ASSOCIATED COMPONENTS DEPICTED ON THIS DRAWING ARE WITHIN THE SCOPE OF LICENSE RENEWAL UNLESS NOTED OTHERWISE.

D-030



CONTAINMENT
SPRAY

FLORIDA POWER & LIGHT TURKEY POINT NUCLEAR UNIT 3	
LICENSE RENEWAL BOUNDARY DRAWING	
DRAWING NUMBER	REVISION
3-CS-01	0

3CS01.DWG