
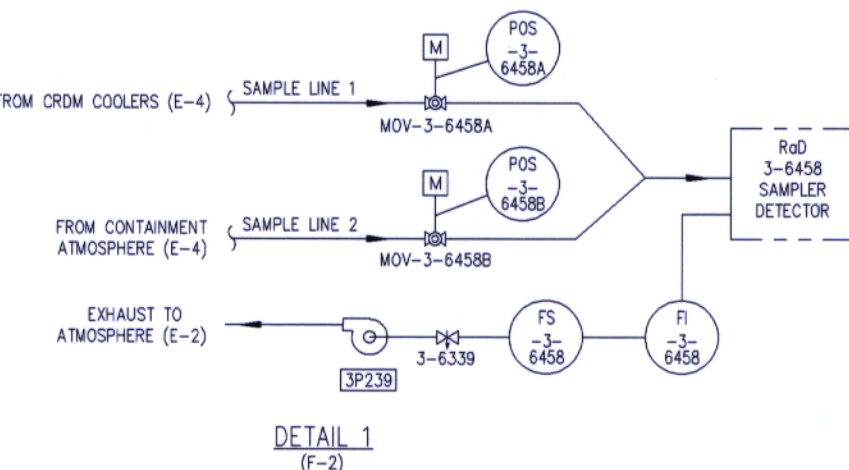


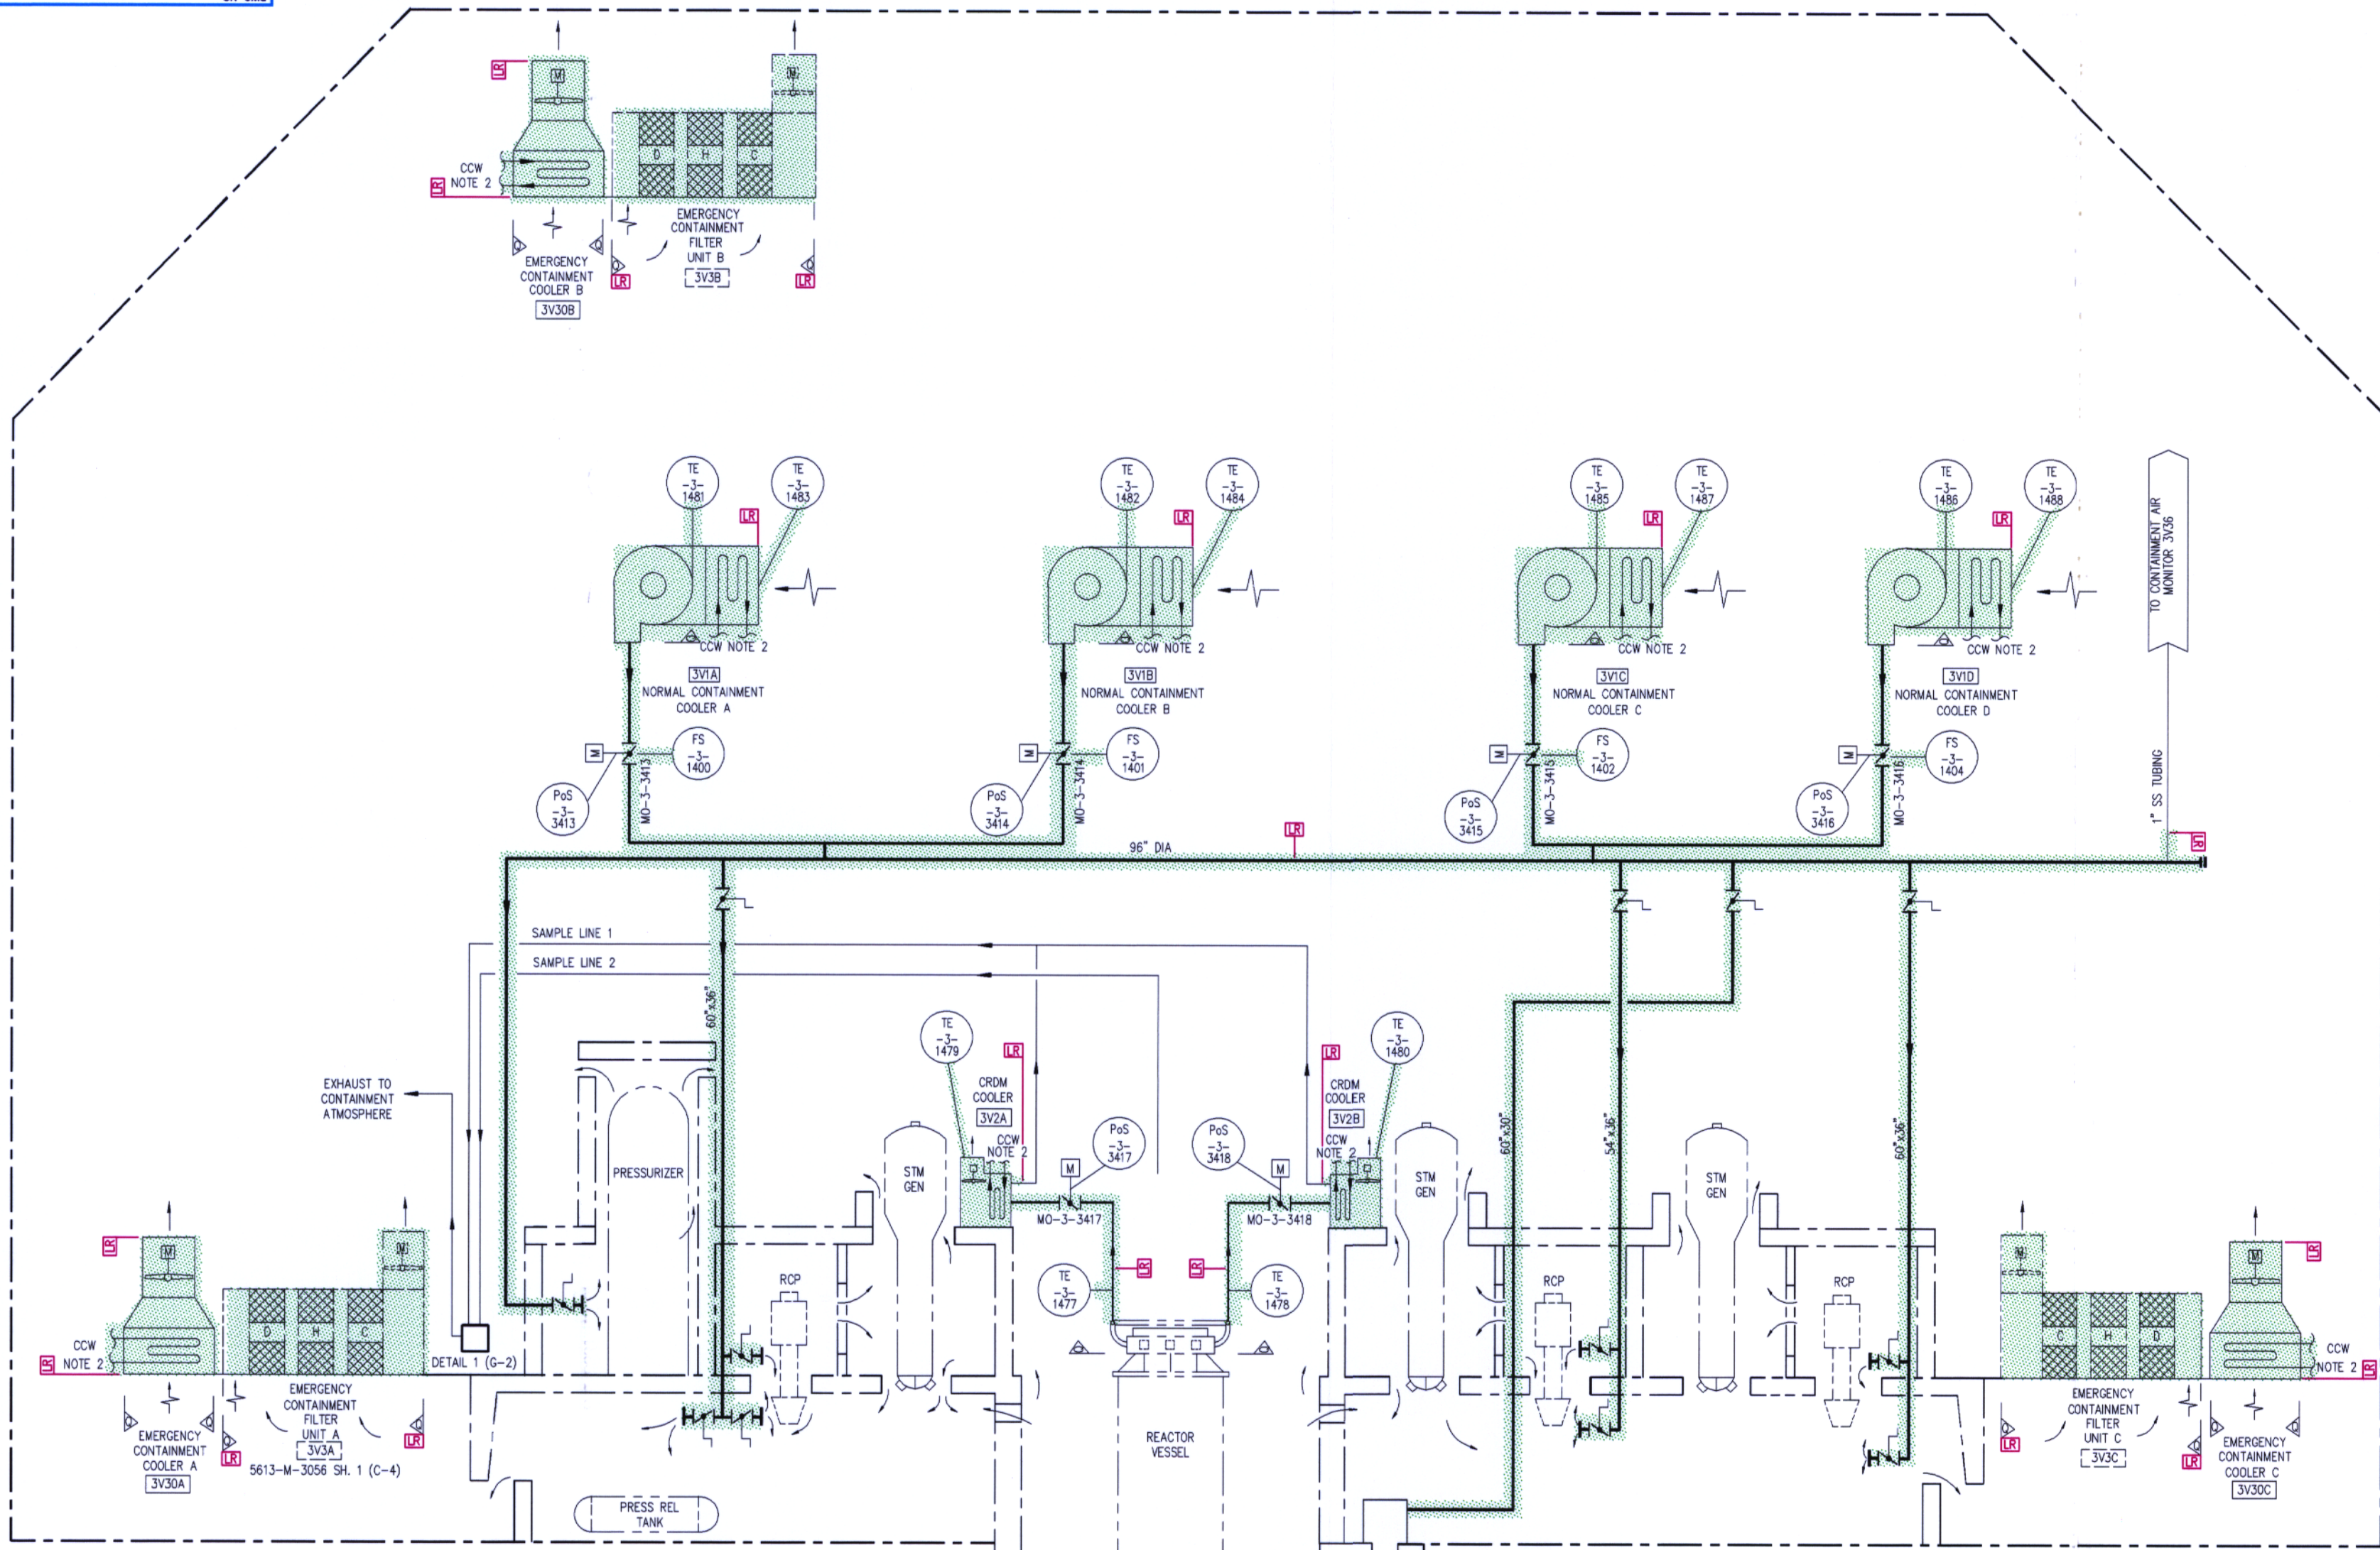

- NOTES:
1. FOR GENERAL NOTES & LEGEND SEE DWG NO. 0-NOTES-01.
 2. FOR COMPONENT COOLING WATER TO CONTAINMENT COOLERS SEE DWG 3-CW-04 AND 3-CW-05.
 3. ALL HVAC DUCTWORK, DUCT SUPPORTS, PIPING, TUBING, AND ASSOCIATED COMPONENTS ARE WITHIN THE SCOPE OF LICENSE RENEWAL WITH THE EXCEPTION OF THE EQUIPMENT IN DETAIL 1 AND AS OTHERWISE NOTED.

D-040

	NORMAL CONTAINMENT COOLERS & EMERGENCY CONTAINMENT COOLERS		FLORIDA POWER & LIGHT TURKEY POINT NUCLEAR UNIT 3 LICENSE RENEWAL BOUNDARY DRAWING	
	DRAWING NUMBER	3-E/NCC-01	REVISION	0
	3ENCC01.DWG			