


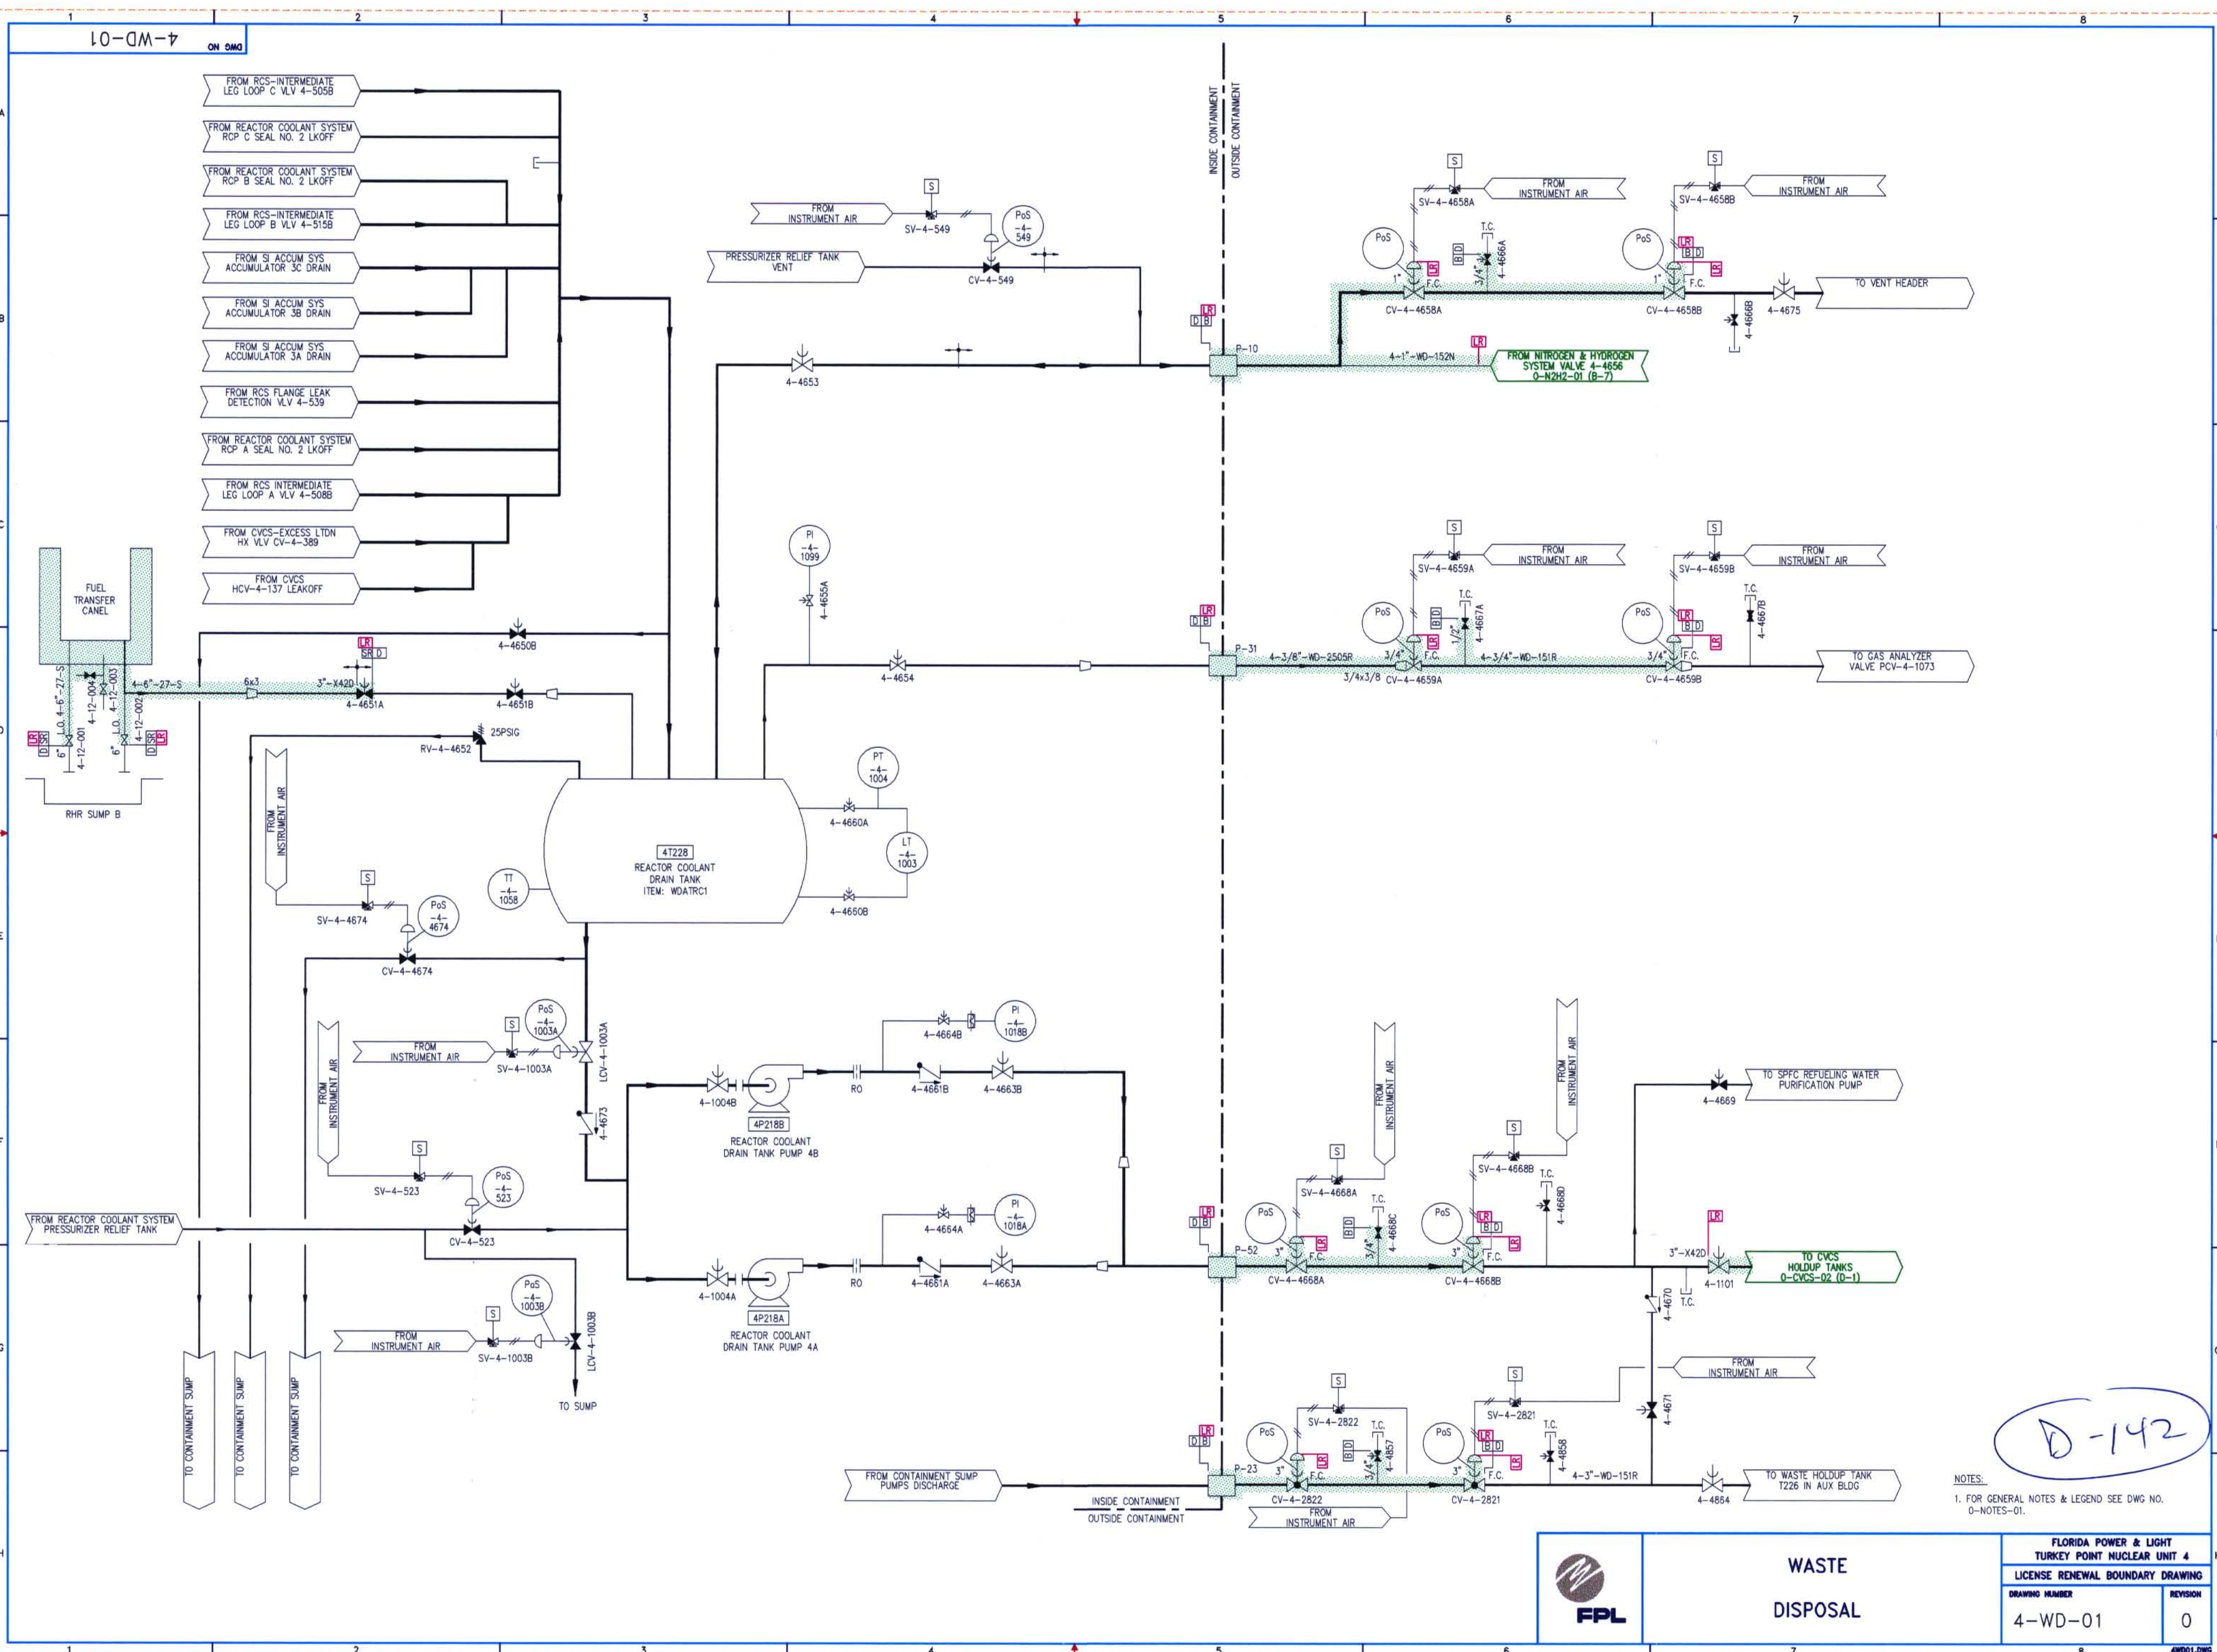

D-142

NOTES:
1. FOR GENERAL NOTES & LEGEND SEE DWG. NO. 0-NOTES-01.

FLORIDA POWER & LIGHT TURKEY POINT NUCLEAR UNIT 4	
LICENSE RENEWAL BOUNDARY DRAWING	
DRAWING NUMBER	REVISION
4-WD-01	0



WASTE
DISPOSAL

4WD01.DWG