


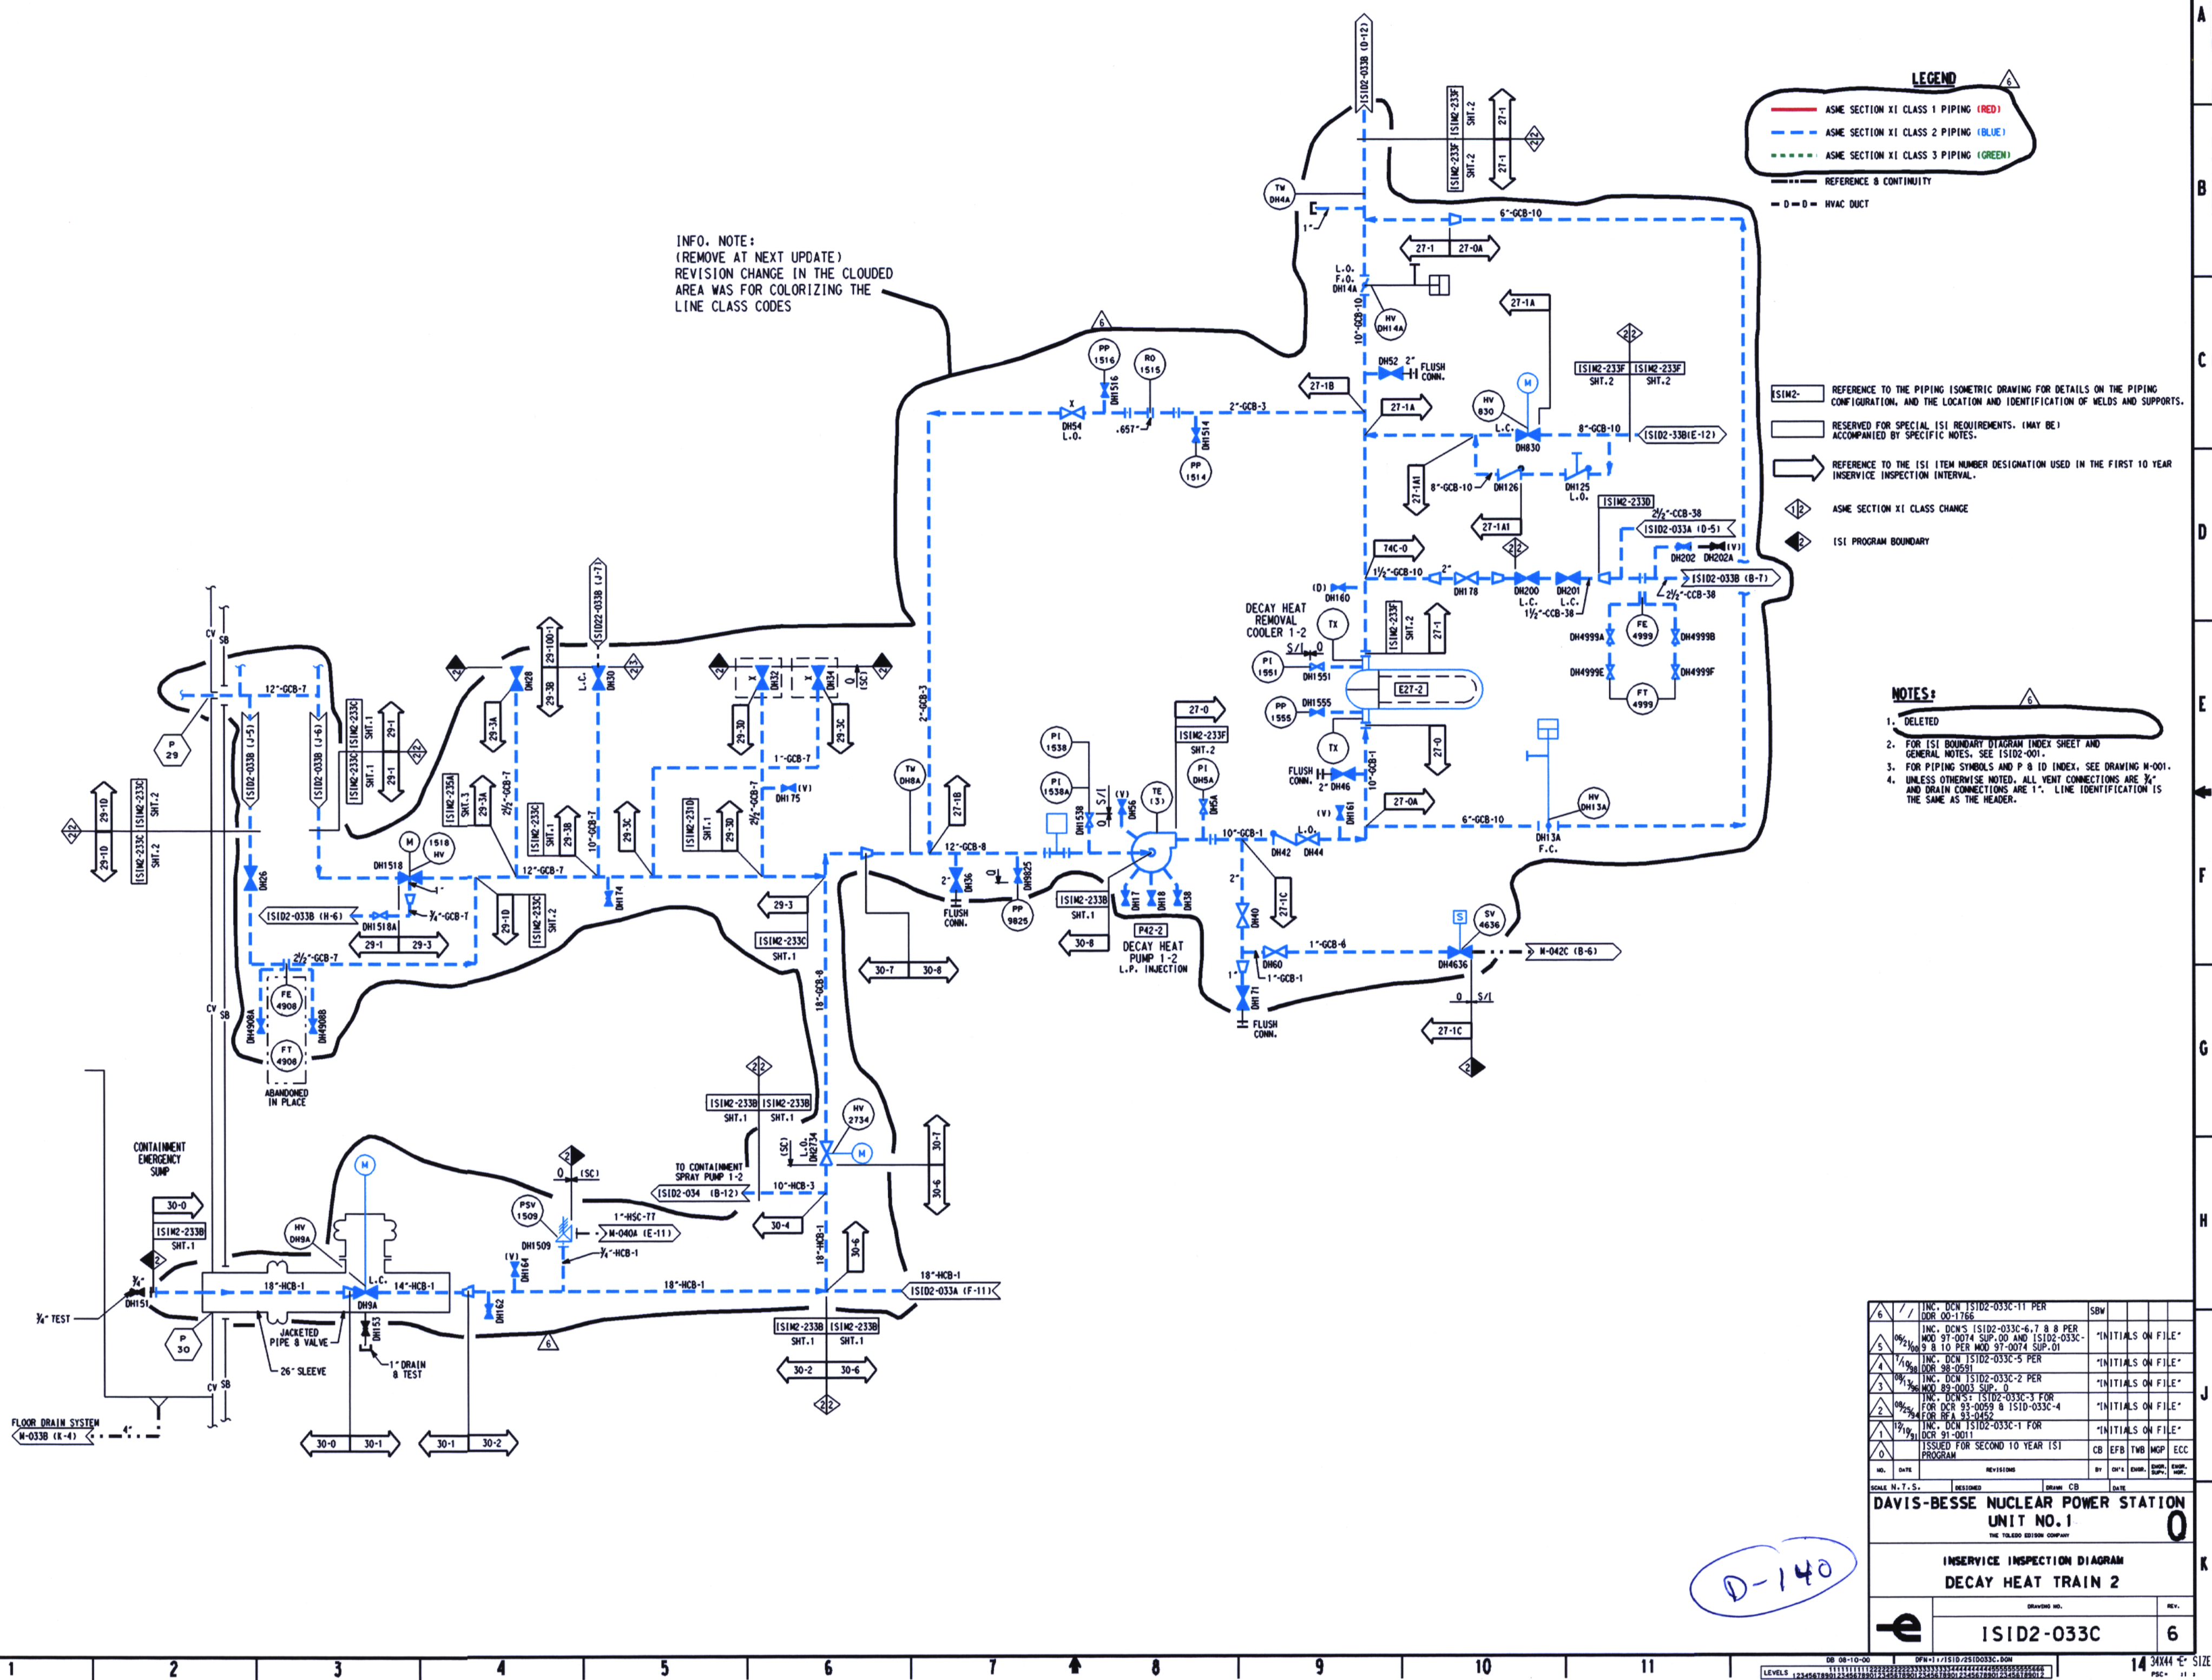

6	1	INC. DCN ISID2-033C-11 PER DCR 90-1766	SBW		
5	1/2	INC. DCN'S ISID2-033C-6, 7 & 8 PER MOD 97-0074 SUP.00 AND ISID2-033C-9 & 10 PER MOD 97-0074 SUP.01		"INITIALS ON FILE"	
4	1/2	INC. DCN ISID2-033C-5 PER MOD 98-0591		"INITIALS ON FILE"	
3	1/2	INC. DCN ISID2-033C-2 PER MOD 89-0003 SUP. 0		"INITIALS ON FILE"	
2	1/2	INC. DCN'S ISID2-033C-3 FOR DCR 93-0059 & ISID2-033C-4 FOR RFA 93-0452		"INITIALS ON FILE"	
1	1/2	INC. DCN ISID2-033C-1 FOR DCR 91-0011		"INITIALS ON FILE"	
0		ISSUED FOR SECOND TO YEAR ISI PROGRAM	CB	EFB	TWB
		SCALE: N.T.S.	DESIGNED	CB	DATE
		DAVIS-BESSE NUCLEAR POWER STATION UNIT NO. 1			
		INSERVICE INSPECTION DIAGRAM DECAY HEAT TRAIN 2			
		DRAWING NO.	REV.		
		ISID2-033C			6

D-140