


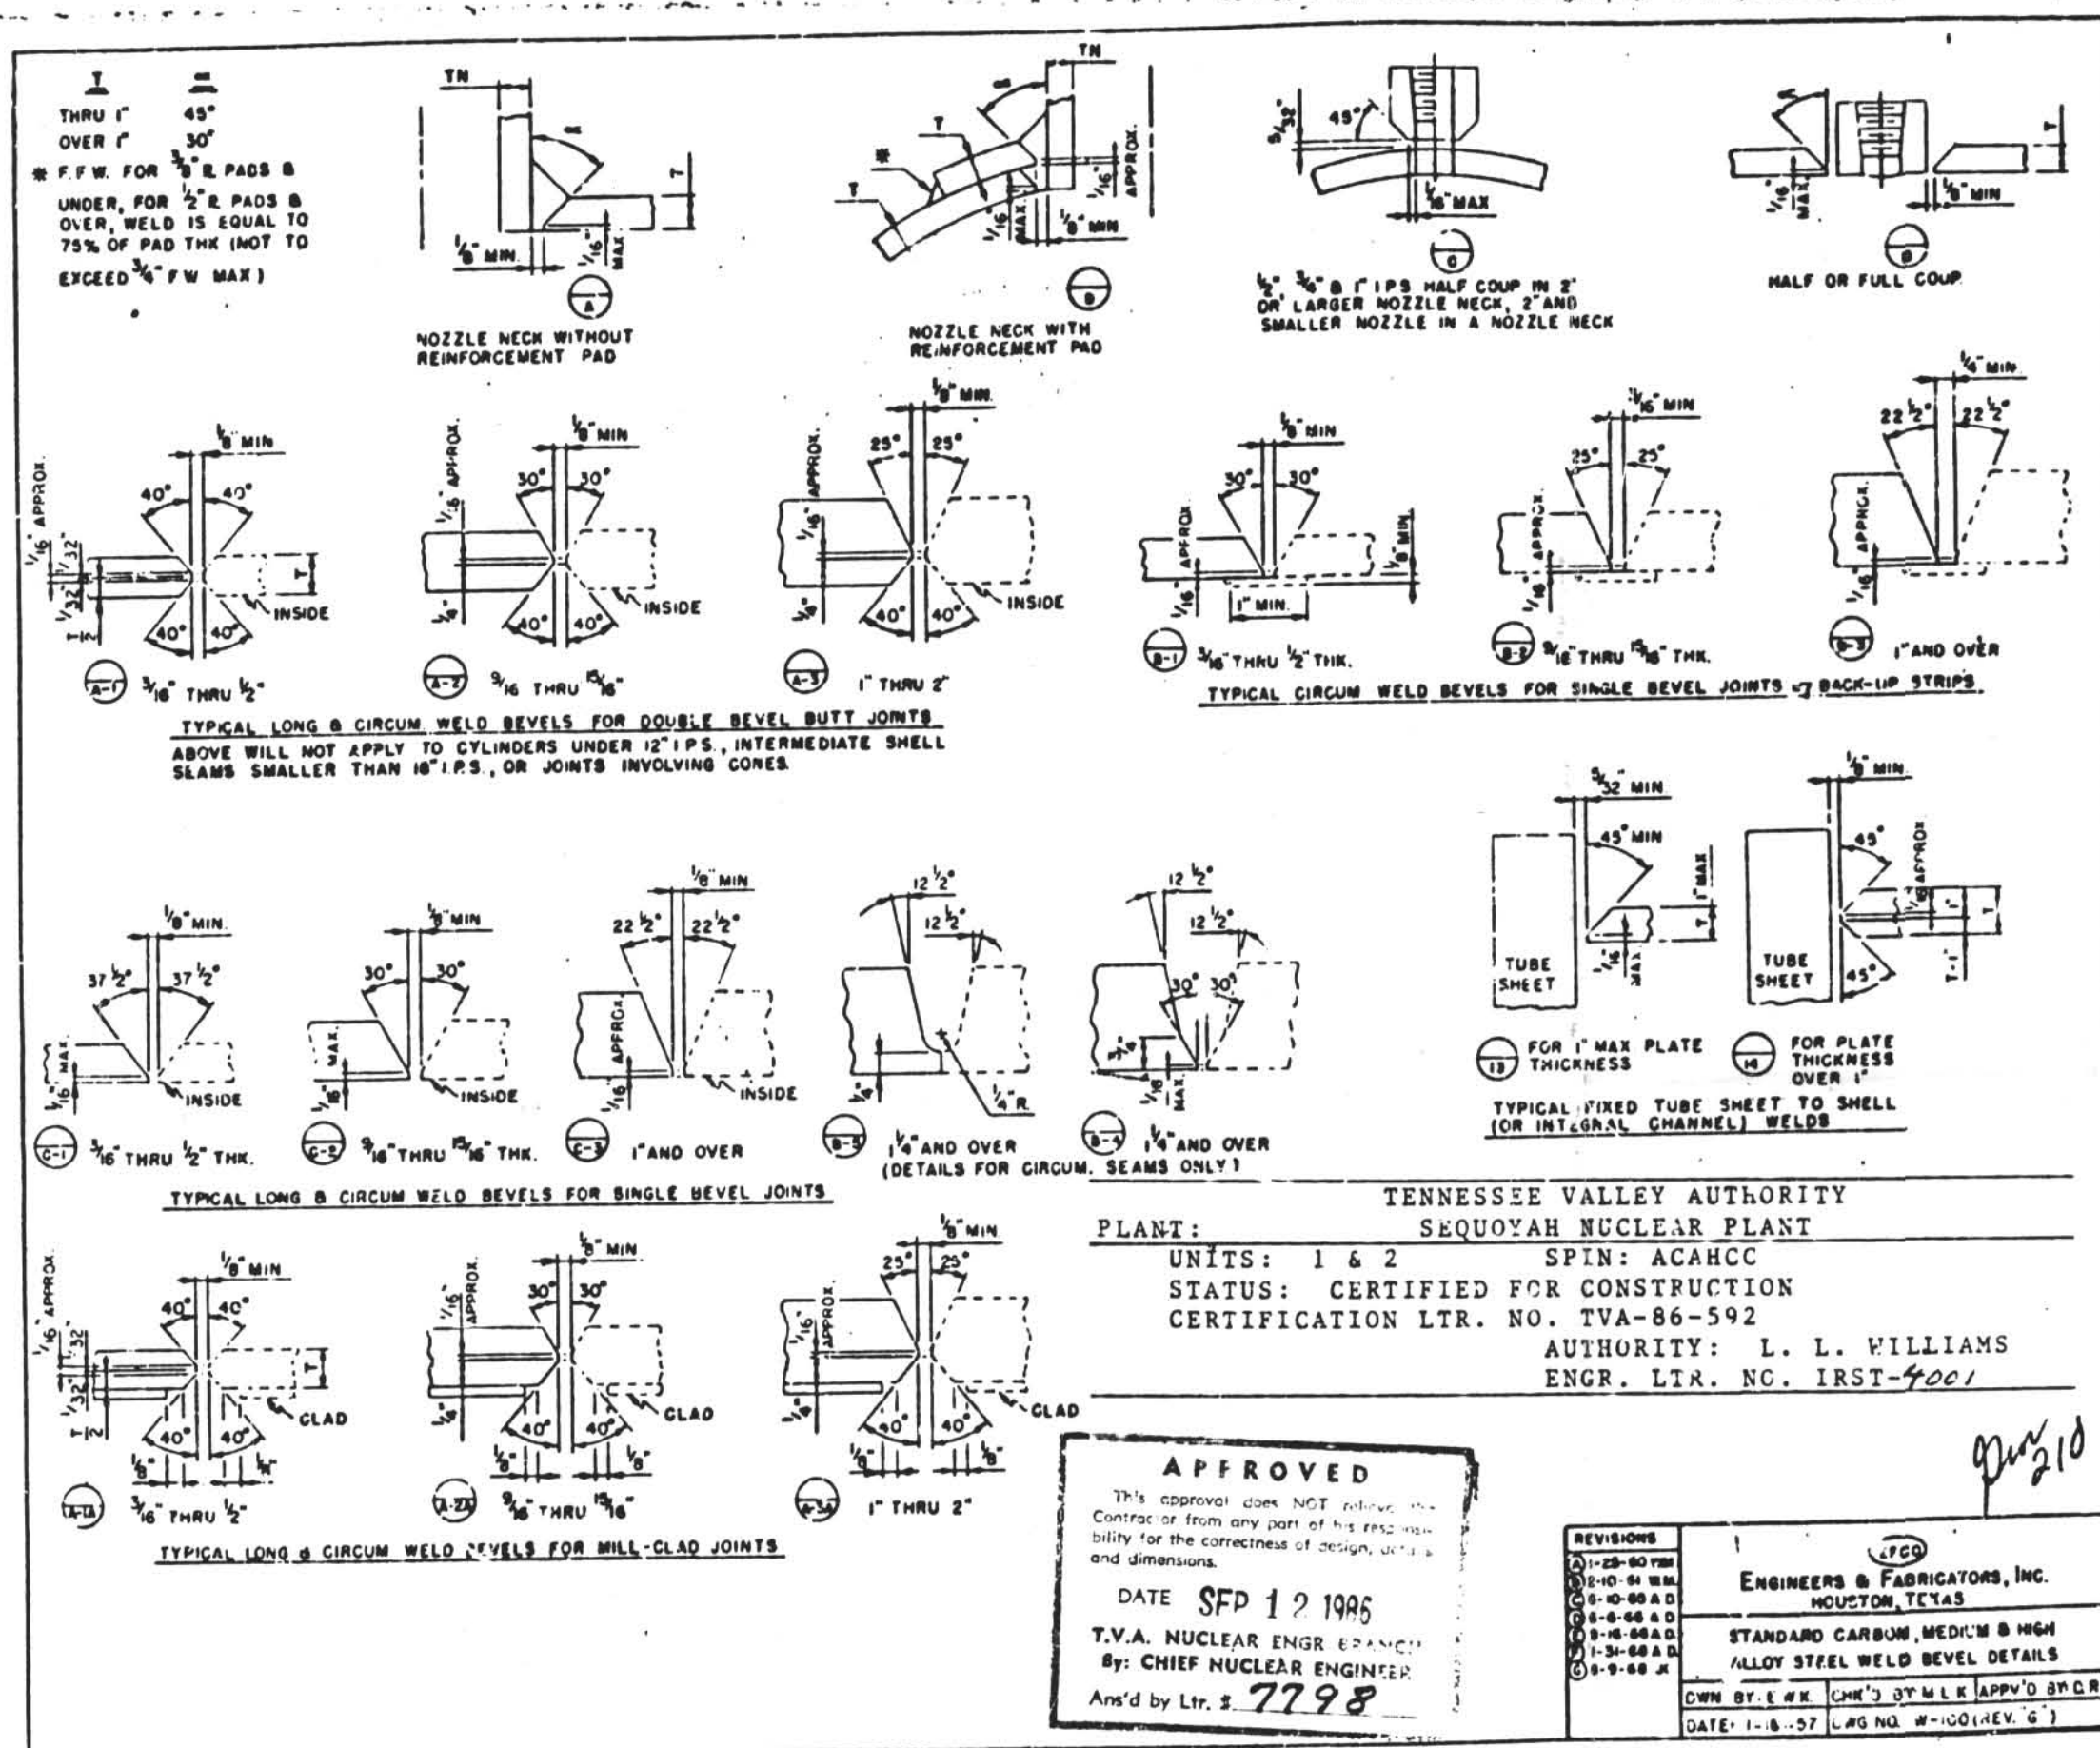

PROJECT: SQN DATE SEP 12 1986
 CONTRACT: 68060-91934 FILE: NZM-2-30
 DRAWING NO. W-100
 SHEET — REV. G UNITS: 1/4"