



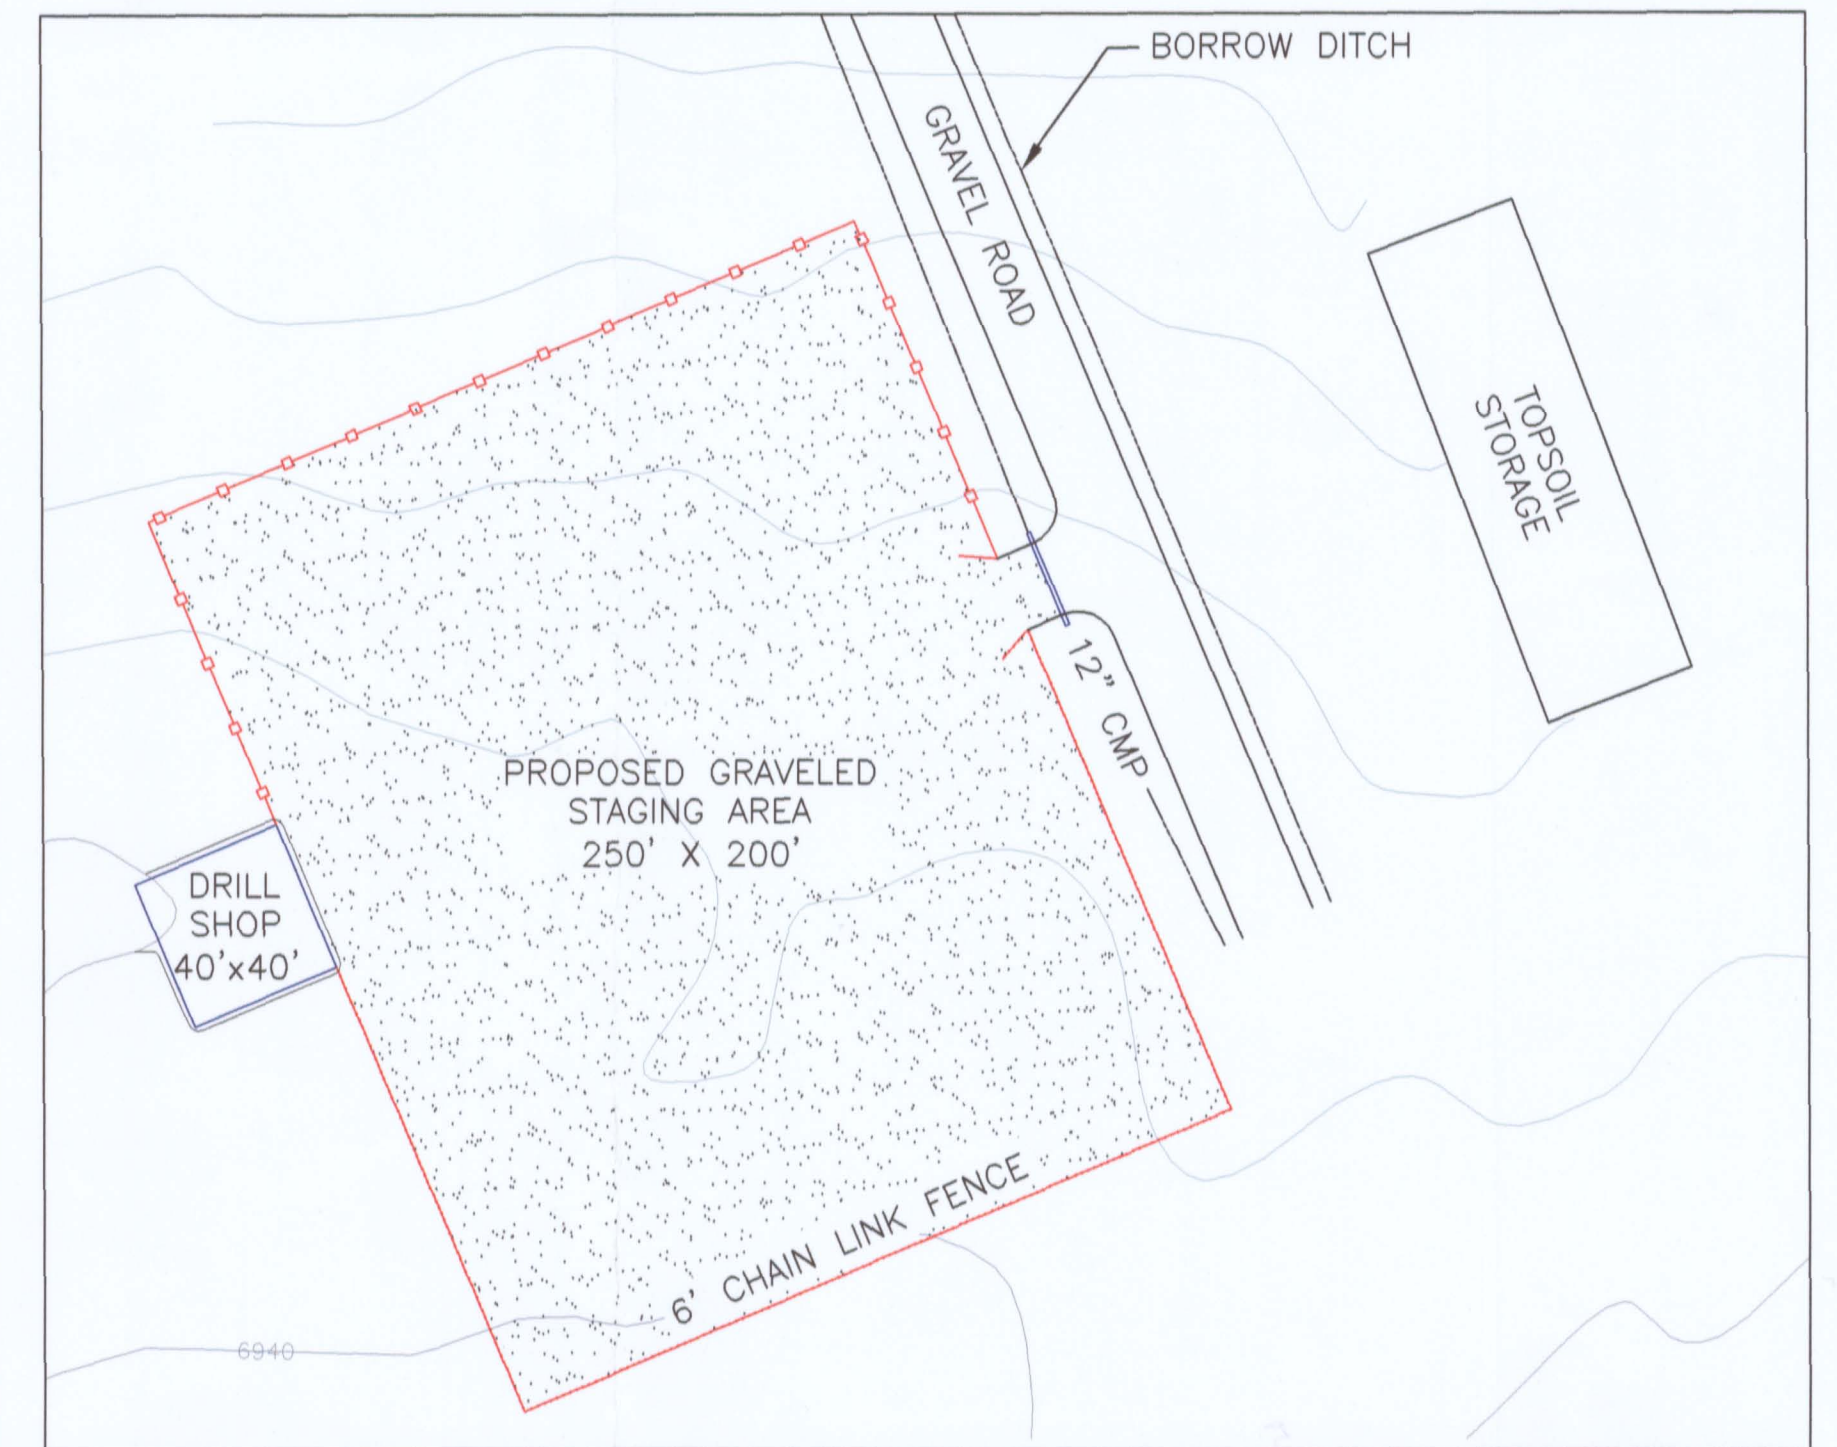

See PLATE OP-1 for Location of Staging Area

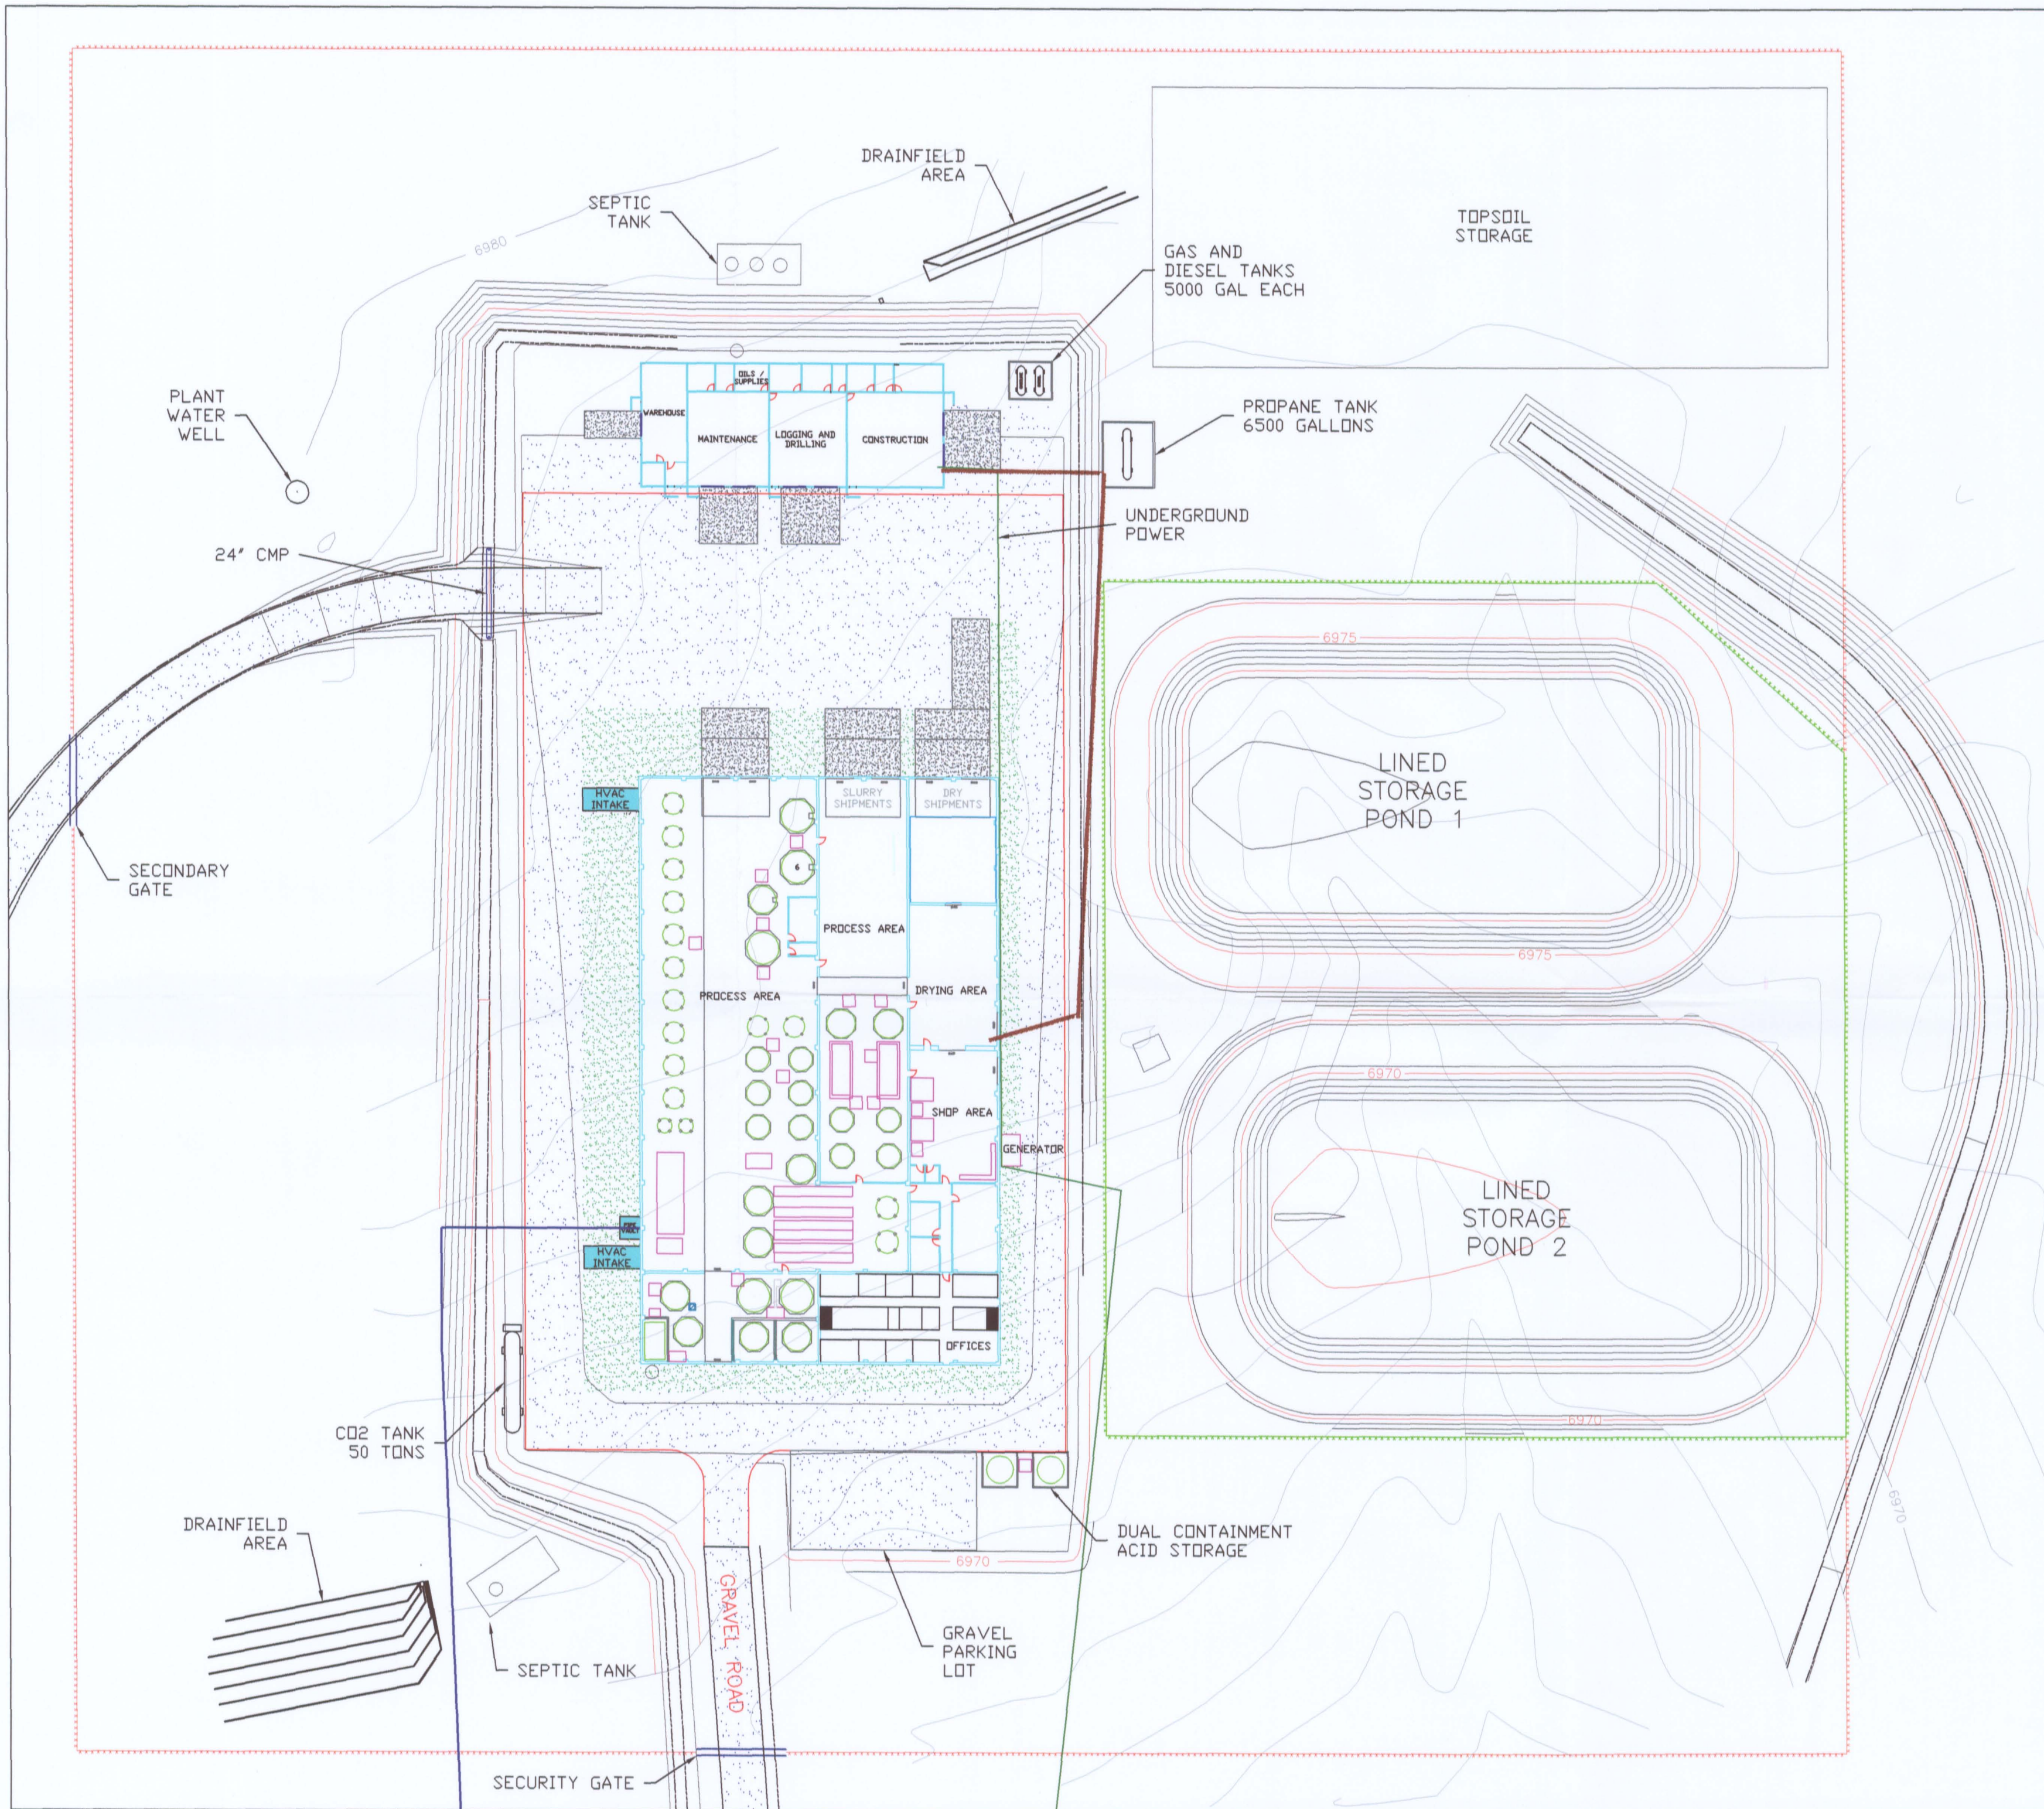

Lost Creek ISR, LLC  
Littleton, Colorado USA

|                          |     |
|--------------------------|-----|
| Drainage Around Plant    | --- |
| Finished Ground Contours | --- |
| Current Ground Contours  | --- |
| Gravel Driving Lanes     | --- |
| Concrete                 | --- |
| Gravel                   | --- |
| Perimeter Fence          | --- |
| 8' Game Fence            | --- |
| Powerline                | --- |
| Underground Propane Line | --- |
| Pipeline                 | --- |

## PLATE OP-2 PLANT AND SHOP DETAIL

Lost Creek Permit Area

Issued For: WDEQ-LQD 1.1

Drawn By: SMH

Issued / Revised: 09.11.2009 / 12.16.2009

Drawing Number: WDEQ-LQD 1.1 PLT OP-2 09.11.09 SMH

Map Scale:  
Map Contour Interval:

1 inch = 50 feet  
1 foot

