


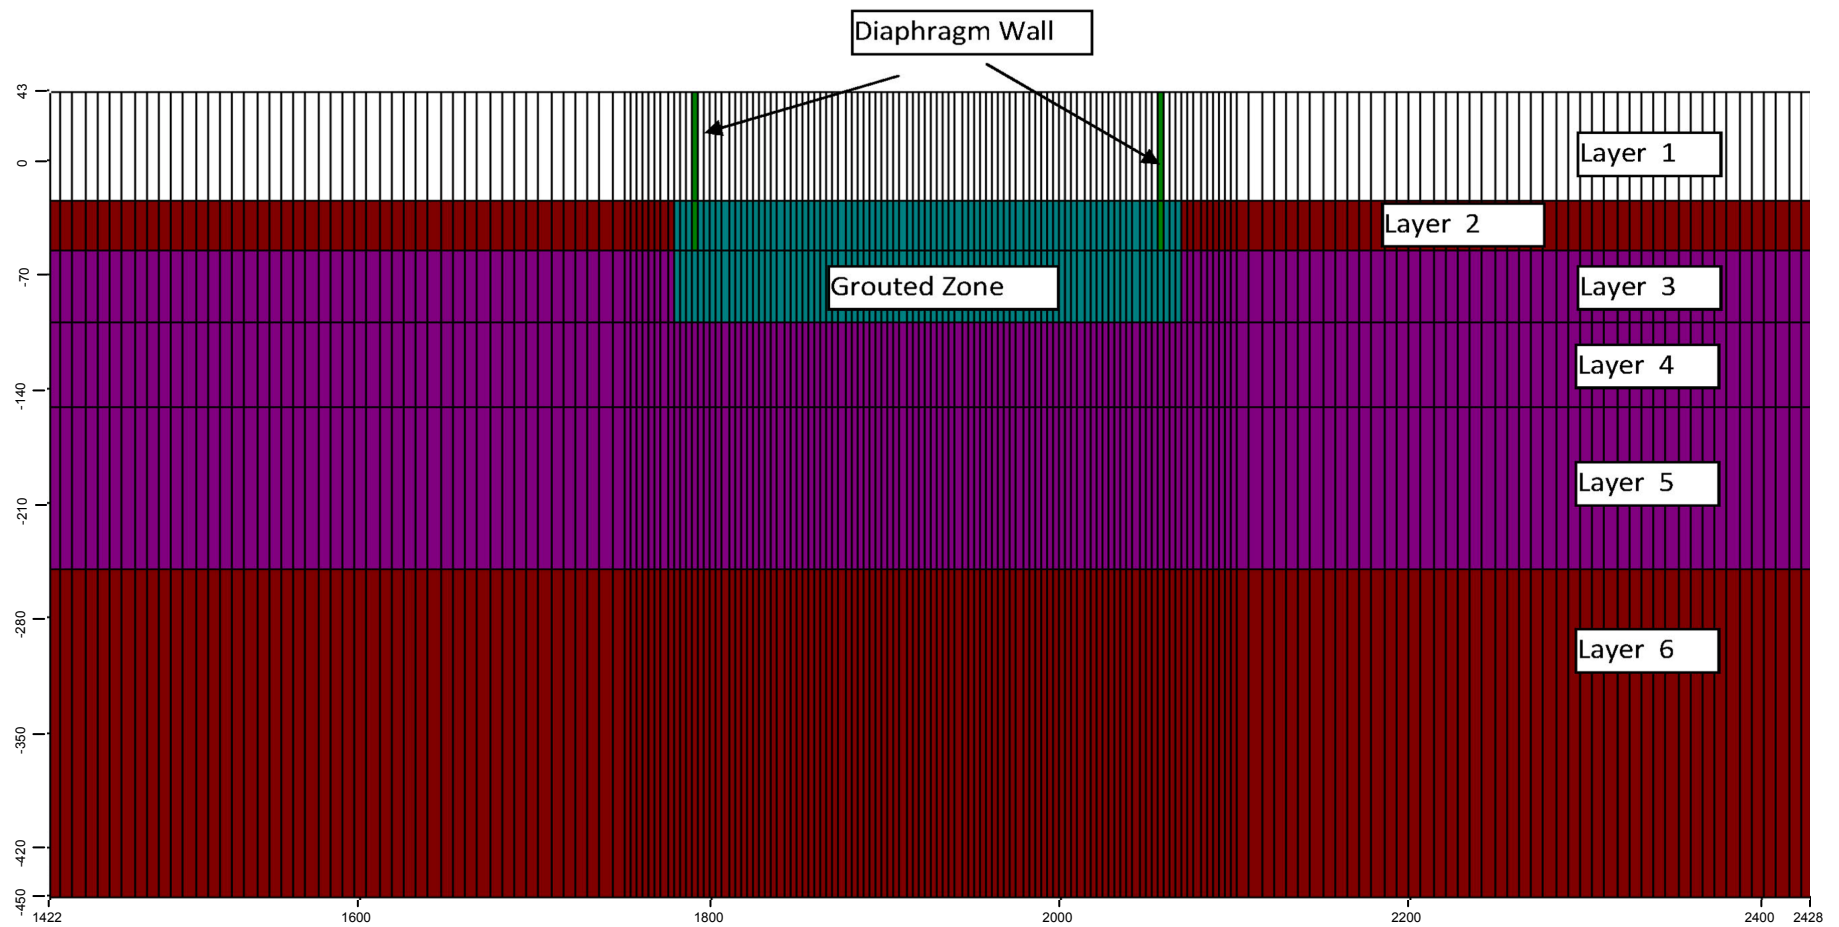

Progress Energy Florida
Levy Nuclear Plant
Units 1 and 2
Part 2, Final Safety Analysis Report

LNP Construction Dewatering
 MODFLOW Cross Section
 FIGURE 2.5.4.6-201

Rev 0