


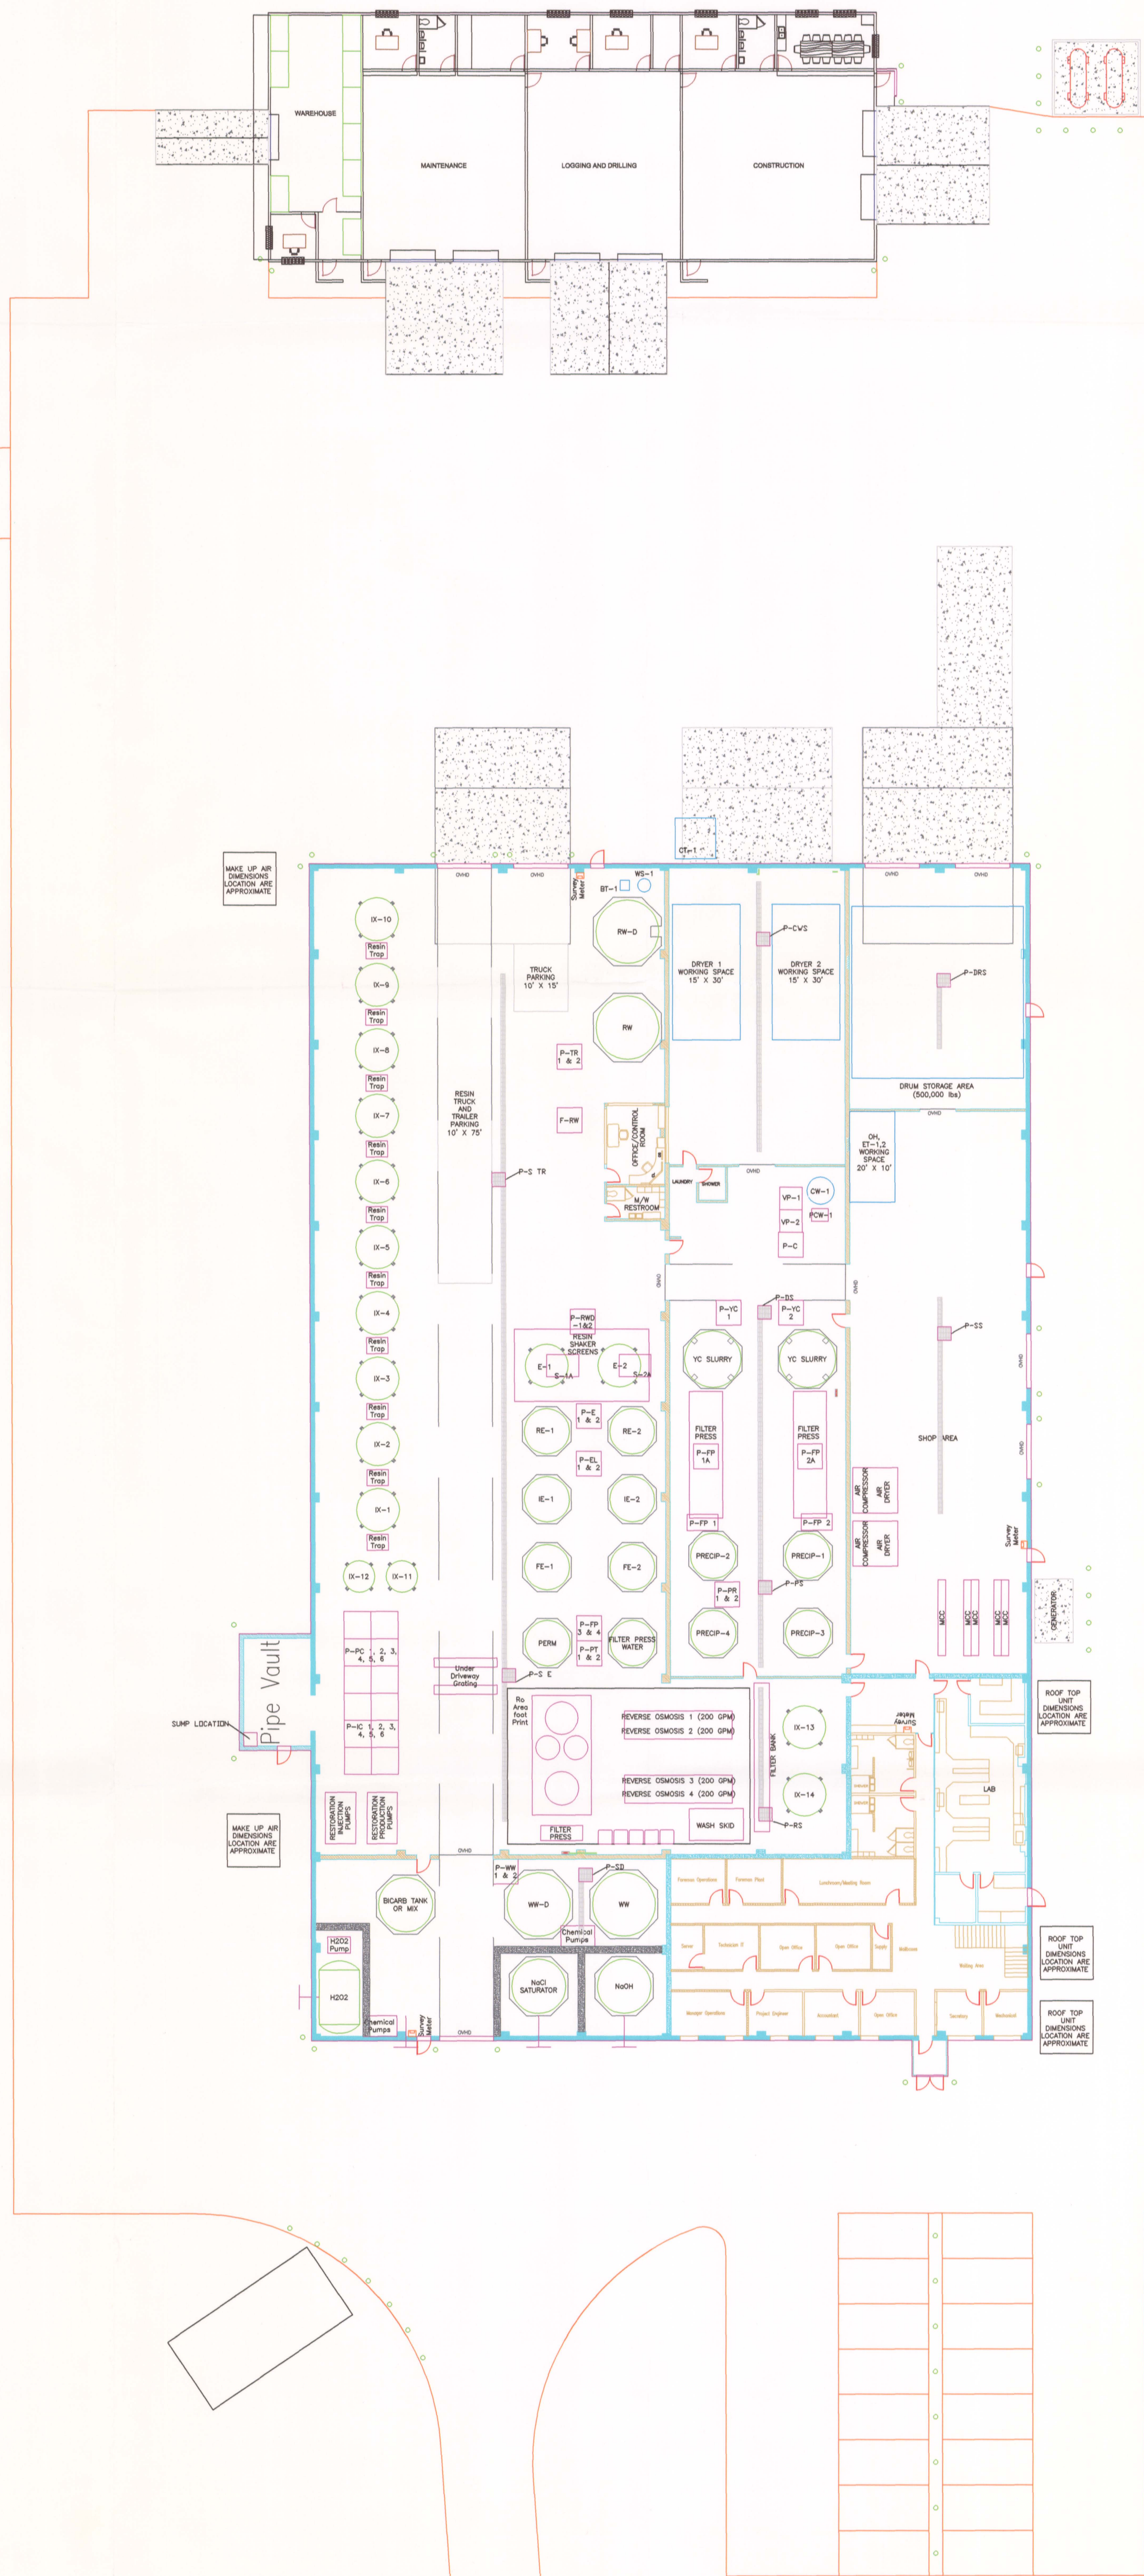

Lost Creek ISR, LLC
Littleton, Colorado USA

PLATE 3.1-1
Site Layout
Lost Creek Permit Area

Issued For: NRC
Issued / Revised: 12.7.2011
Dwg No. NRC-TR 1.0 PLT 3.1-1 12.6.2011 CLB

Drawn By: CLB