


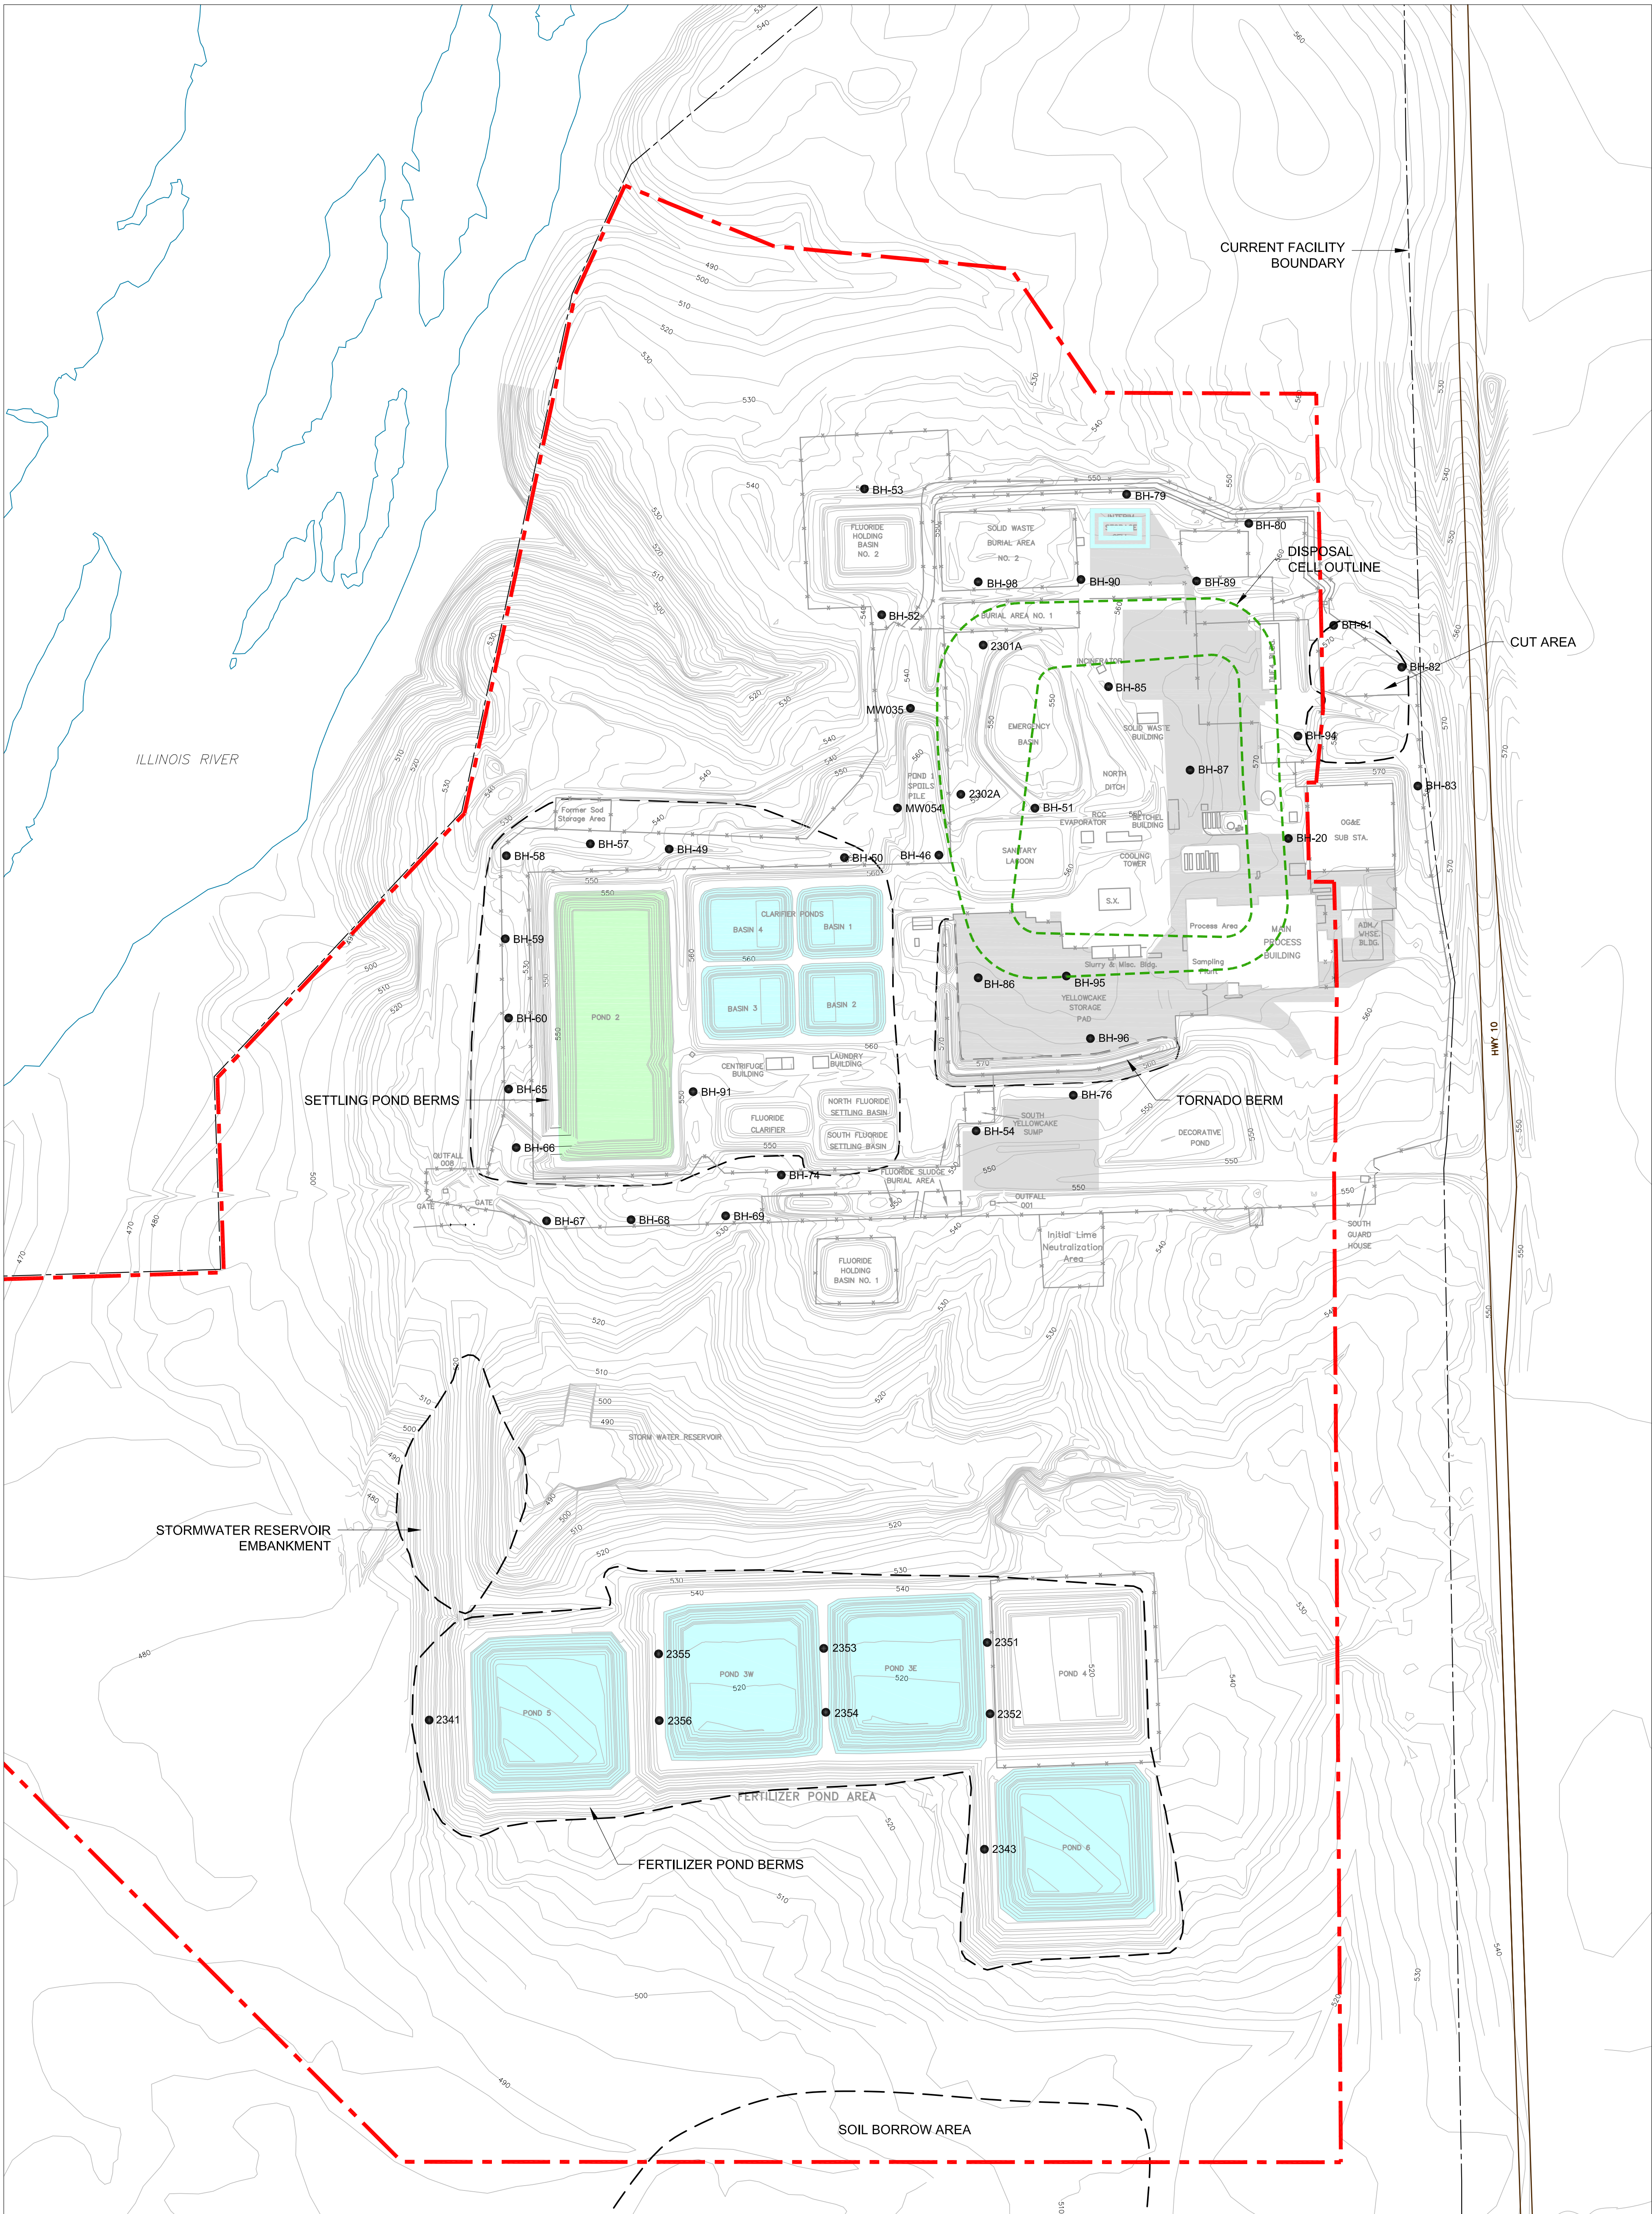

NOTE: TOPOGRAPHY AND SITE FACILITIES FROM SEQUOYAH FUELS CORPORATION DATA AND REPORTS

LEGEND

- CURRENT HDPE-LINED AREA
- CURRENT HYPALON-LINED AREA
- MAJOR CONCRETE PAD AREAS

- SELECTED DRILL HOLE LOCATION
- PERIMETER OF POTENTIAL SOIL BORROW AREA
- PROPOSED INSTITUTIONAL CONTROL BOUNDARY

Filename: E:\WORK\PROJECTS\01-REV-D.dwg
Date: 02/07/2005

REVISIONS	No.	DESCRIPTION	BY	CHKD.	APPROVED	DATE
	A	ISSUED FOR PERMITTING	CLS			12/02
	B	UPDATED LINER SYSTEM	CLS			8/03
	C	DISPOSAL CELL CONSTRUCTION PLAN	CLS			2/04
	D	MODIFIED FROM SETTLEMENT AGR.	CLS			2/05

DESIGNERS	ENGINEERING RECORD	BY	DATE
	PRELIMINARY DESIGN	CLS	10/02
	CELL OPERATIONS	DAS	2/04

PREPARED BY



consulting
scientists and
engineers

Fort Collins, CO
970 223-9600

PREPARED FOR



SEQUOYAH FUELS
A GENERAL ATOMICS COMPANY

TITLE

**CURRENT SITE LAYOUT
WITH LINER AND PAD AREAS AND
POTENTIAL BORROW AREAS**

PROJECT: 100734	DATE: FEBRUARY 2005	DRAWING REVISION
SCALE: AS SHOWN	ACAD FILE: SITE-01-REV-D	3