



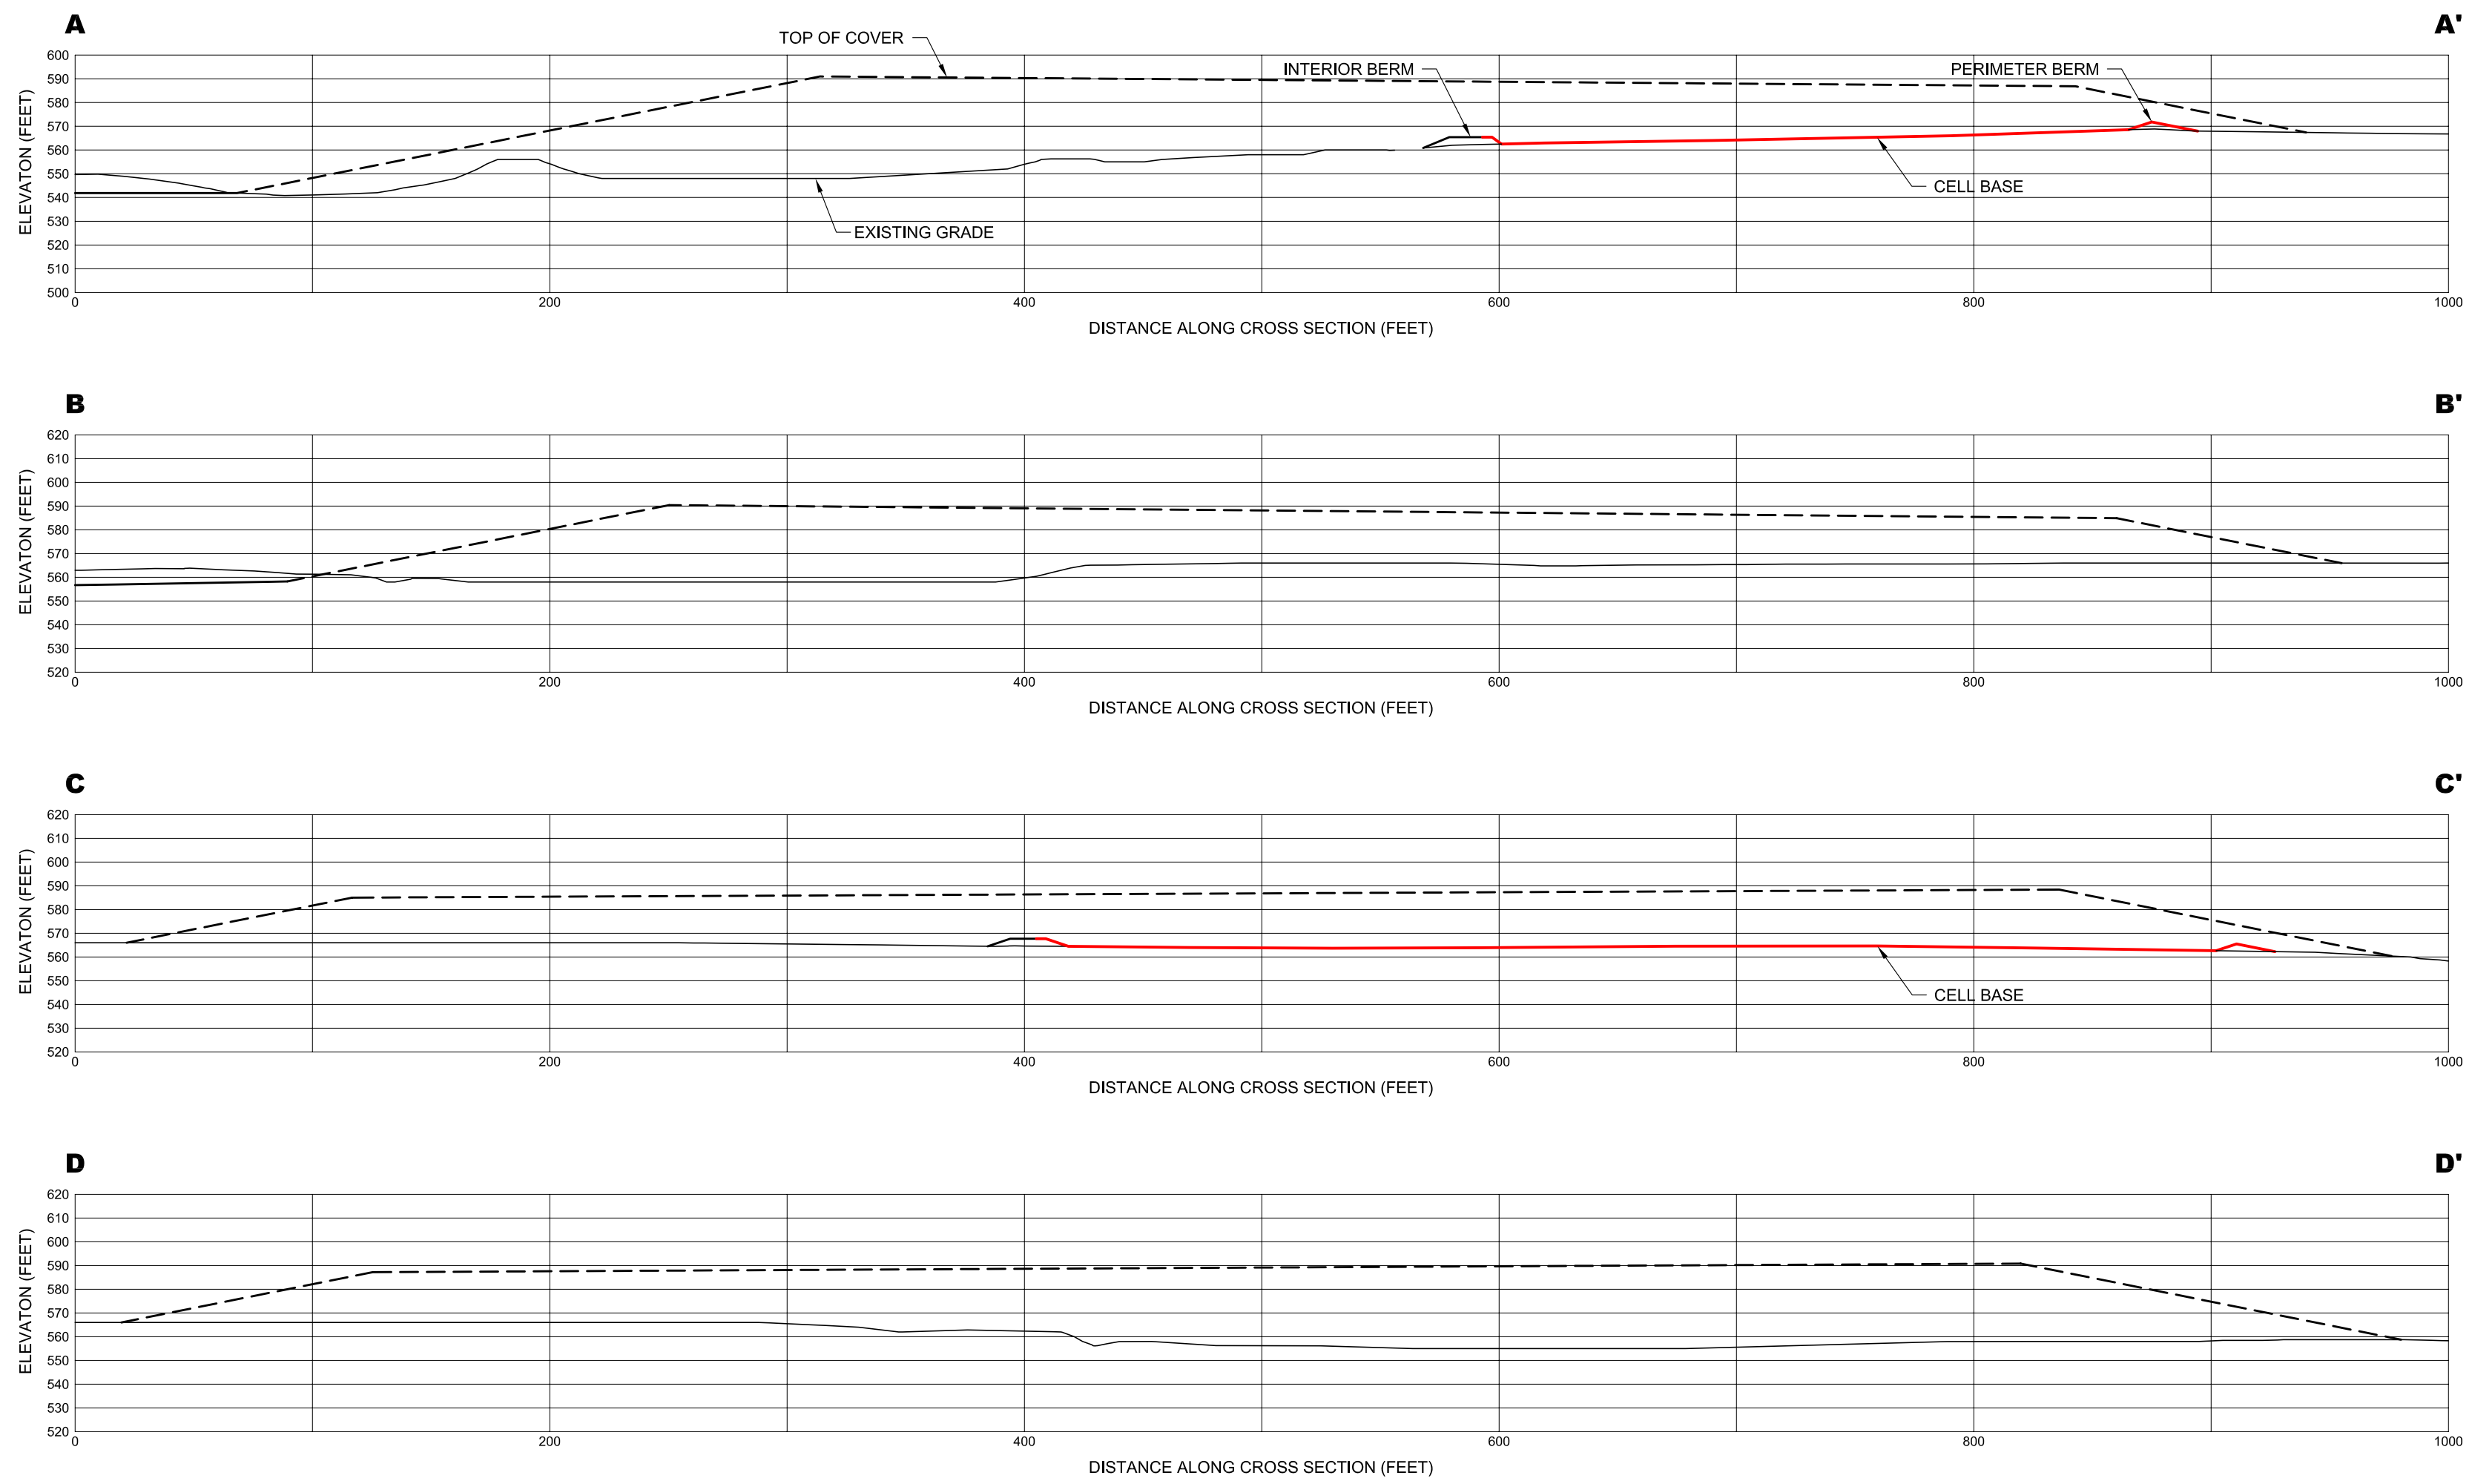


SCALE: HORIZ. 1"=60'
VERT. 1"=60'


DISPOSAL CELL CROSS SECTIONS

- EXCAVATION LEGEND**
- EXCAVATED FOR BERM MATERIAL
 - EXCAVATED FOR INTERIOR MATERIAL
 - TEMPORARY STORE DEBRIS

NOTE: SEE DRAWING 2 FOR DISPOSED MATERIAL LEGEND

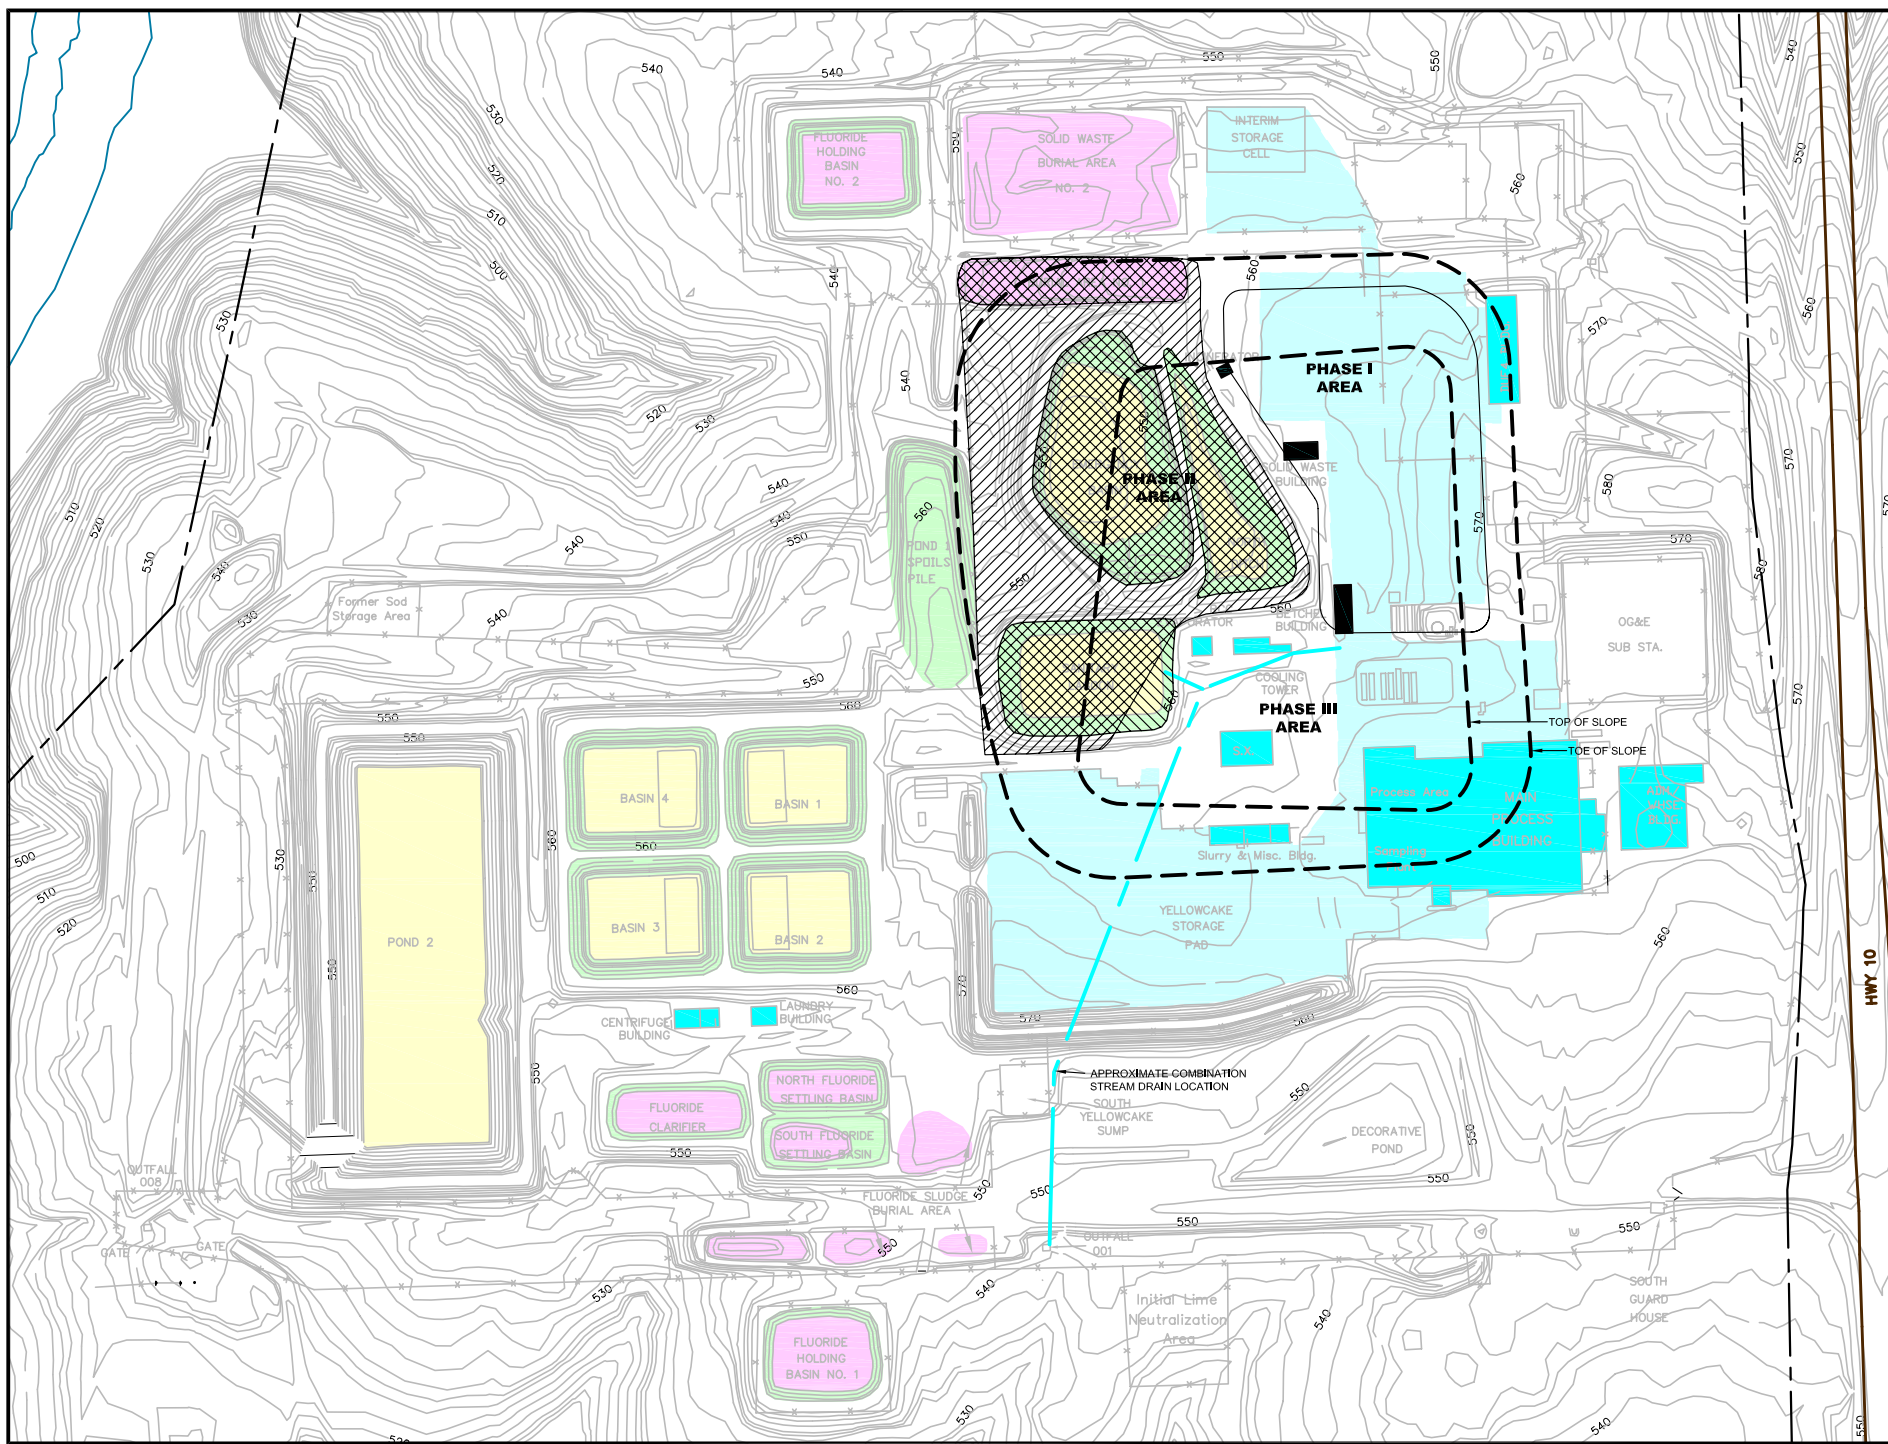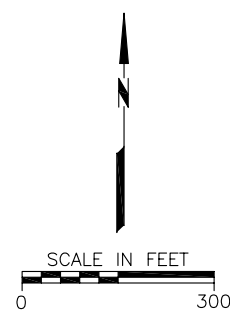

LOCATION OF MATERIALS TO BE REMOVED OR EXCAVATED FOR THIS PHASE

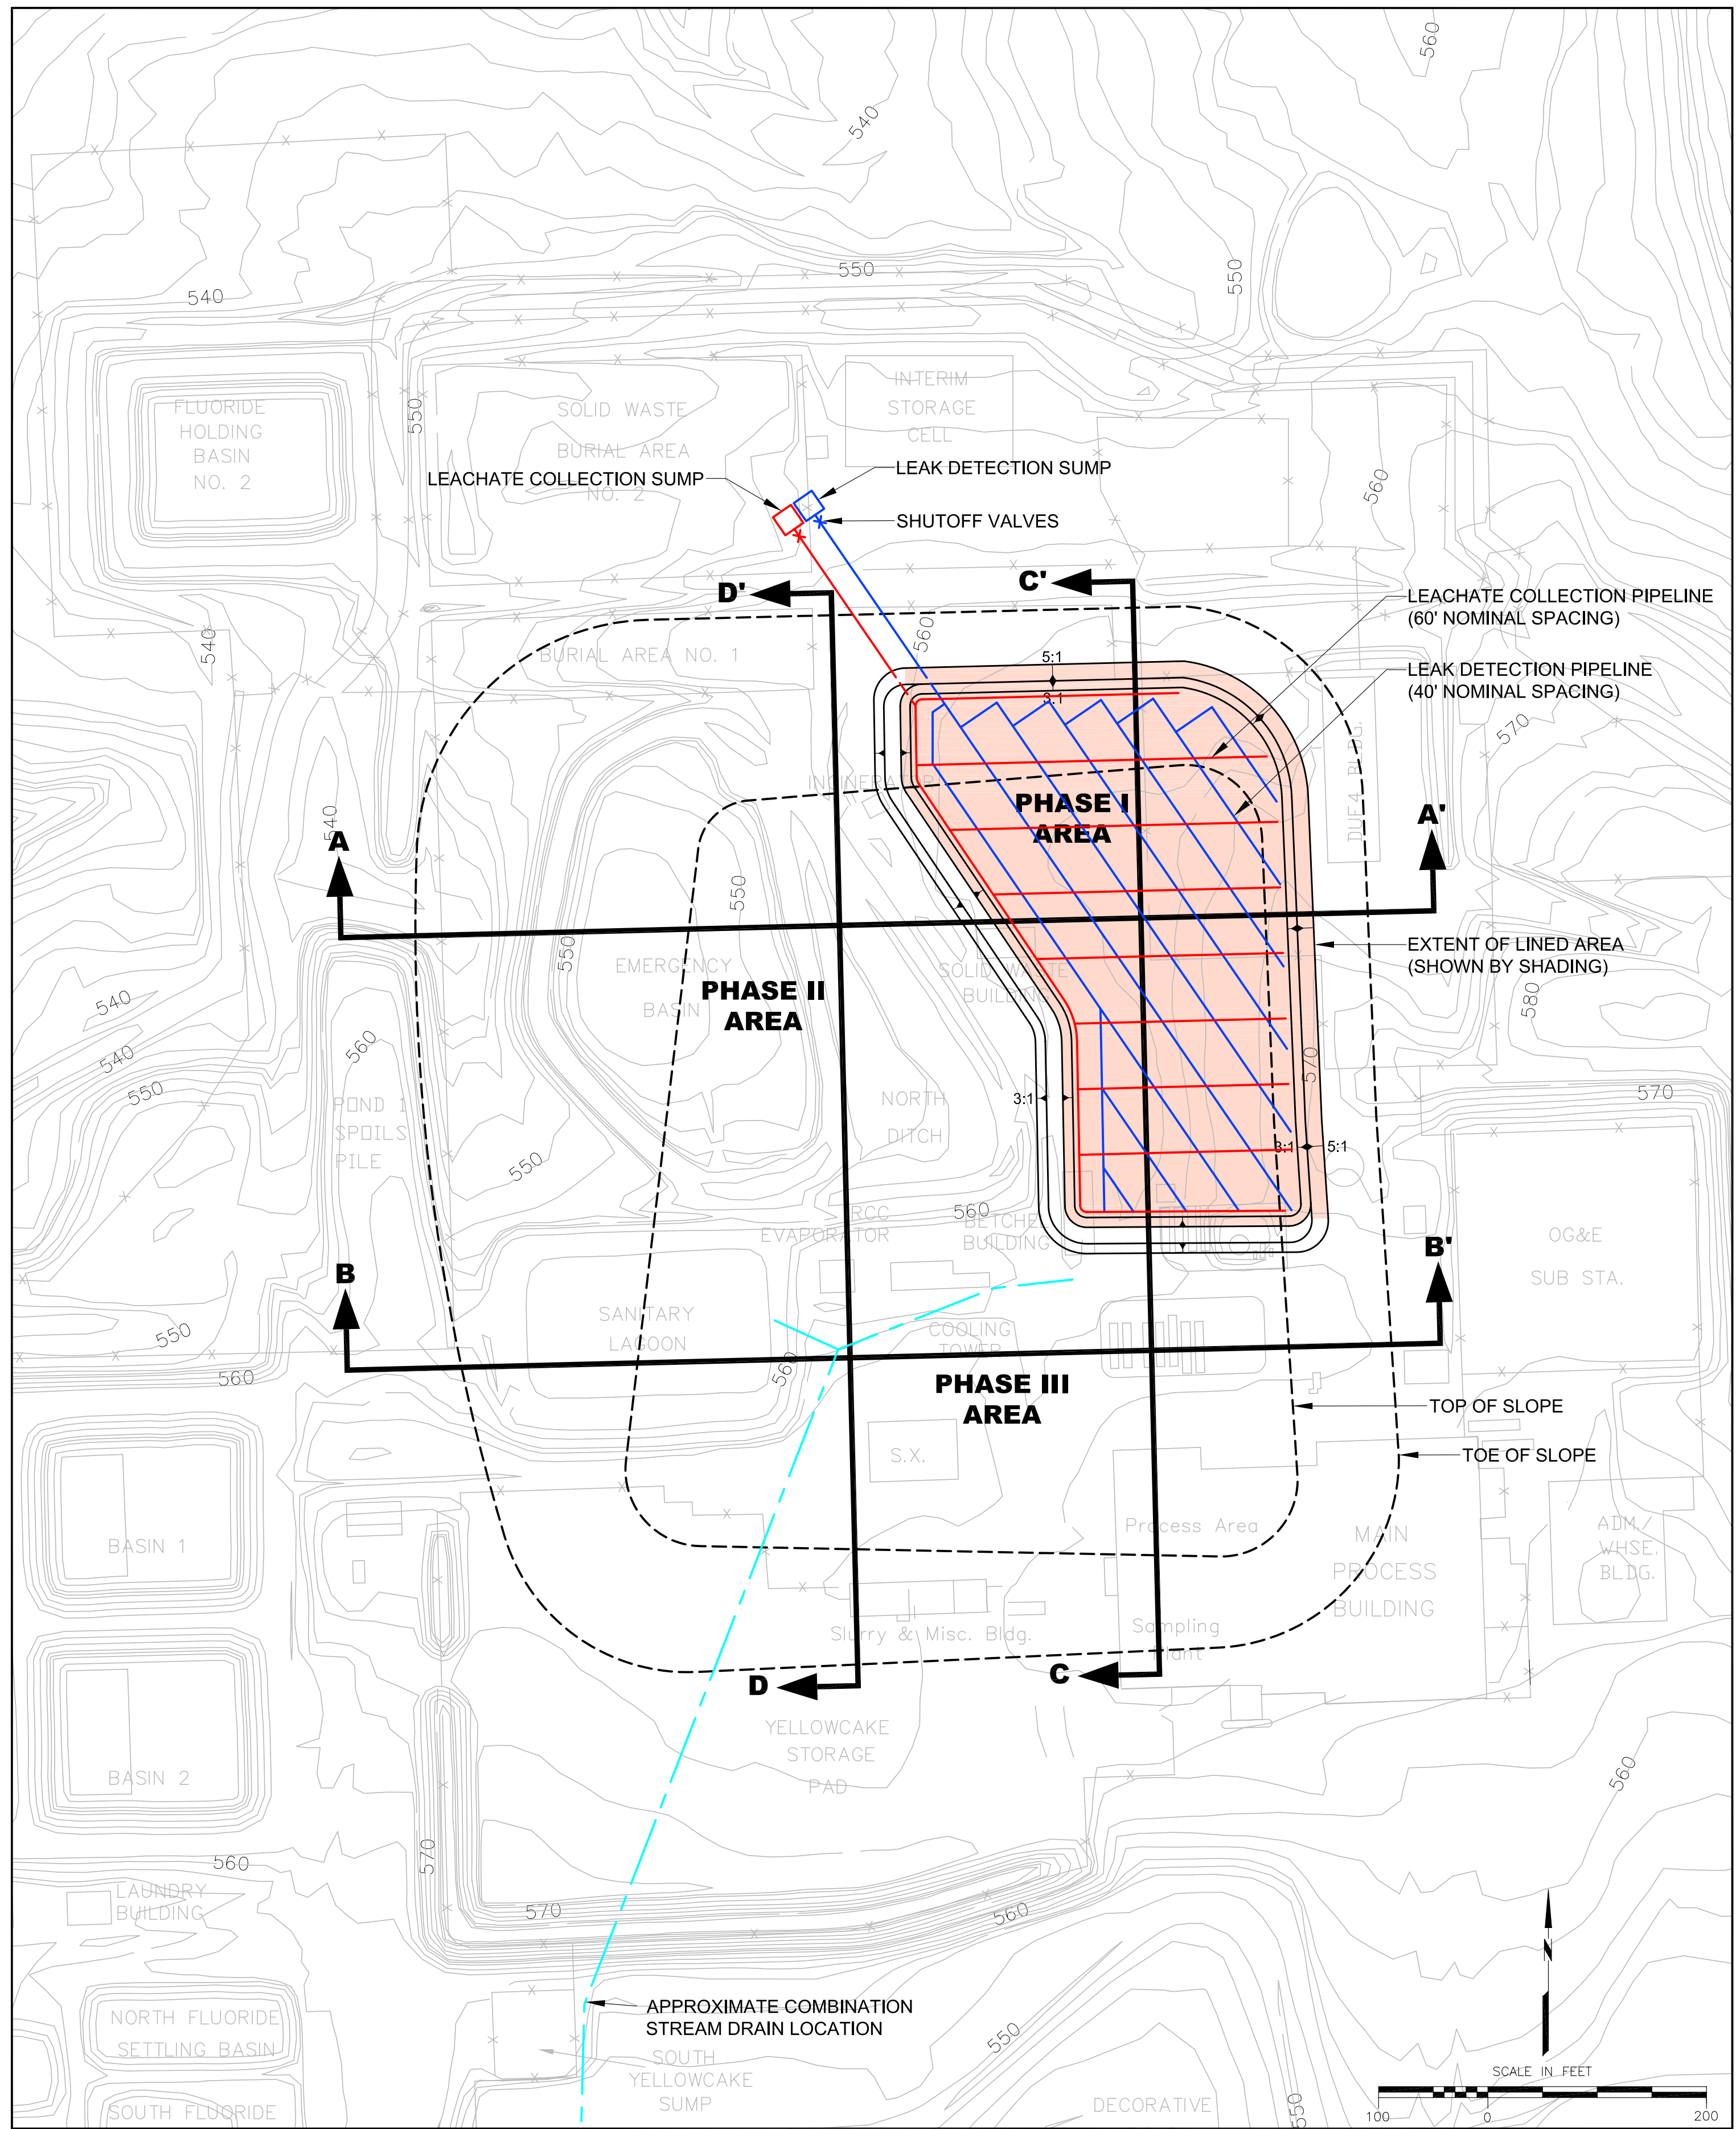

DISPOSAL CELL LAYOUT

Filename: E:\00734\111E-06-REV-2.dwg
Title: PHASE I CELL LAYOUT
Date: 02/01/2005

REVISIONS	No.	DESCRIPTION	BY	CHKD.	APPROVED	DATE
	A	ISSUED FOR PERMITTING	CLS			12/02
	B	UPDATED LINER SYSTEM	CLS			8/03
	C	DISPOSAL CELL CONSTRUCTION PLAN	CLS			2/04
	D	MODIFIED FROM SETTLEMENT AGREEMENT	CLS			2/05

REFERENCES	DWG No.	DRAWING TITLE

DESIGNERS	ENGINEERING RECORD	BY	DATE
	PRELIMINARY DESIGN	CLS	10/02
	CELL OPERATIONS	DAS	2/04

PREPARED BY


consulting
scientists and
engineers

Fort Collins, CO
970 223-9600

PREPARED FOR

 **SEQUOYAH FUELS**
A GENERAL ATOMICS COMPANY

TITLE

**PHASE I
CELL LAYOUT**

PROJECT: 100734 DATE: FEBRUARY 2005
SCALE: AS SHOWN ACAD FILE: SITE-06-09-REV-D

DRAWING REVISION
6 D