


SCALE: HORIZ. 1"=60'  
VERT. 1"=60'


## DISPOSAL CELL CROSS SECTIONS

| EXCAVATION LEGEND               |                                                                                     |
|---------------------------------|-------------------------------------------------------------------------------------|
| EXCAVATED FOR BERM MATERIAL     |  |
| EXCAVATED FOR INTERIOR MATERIAL |  |

NOTE: SEE DRAWING 2 FOR DISPOSED  
MATERIAL LEGEND

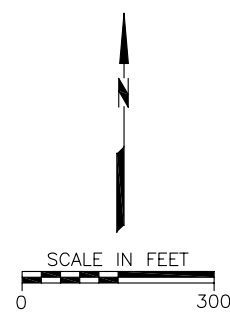

LOCATION OF MATERIALS TO BE REMOVED OR EXCAVATED  
FOR THIS PHASE

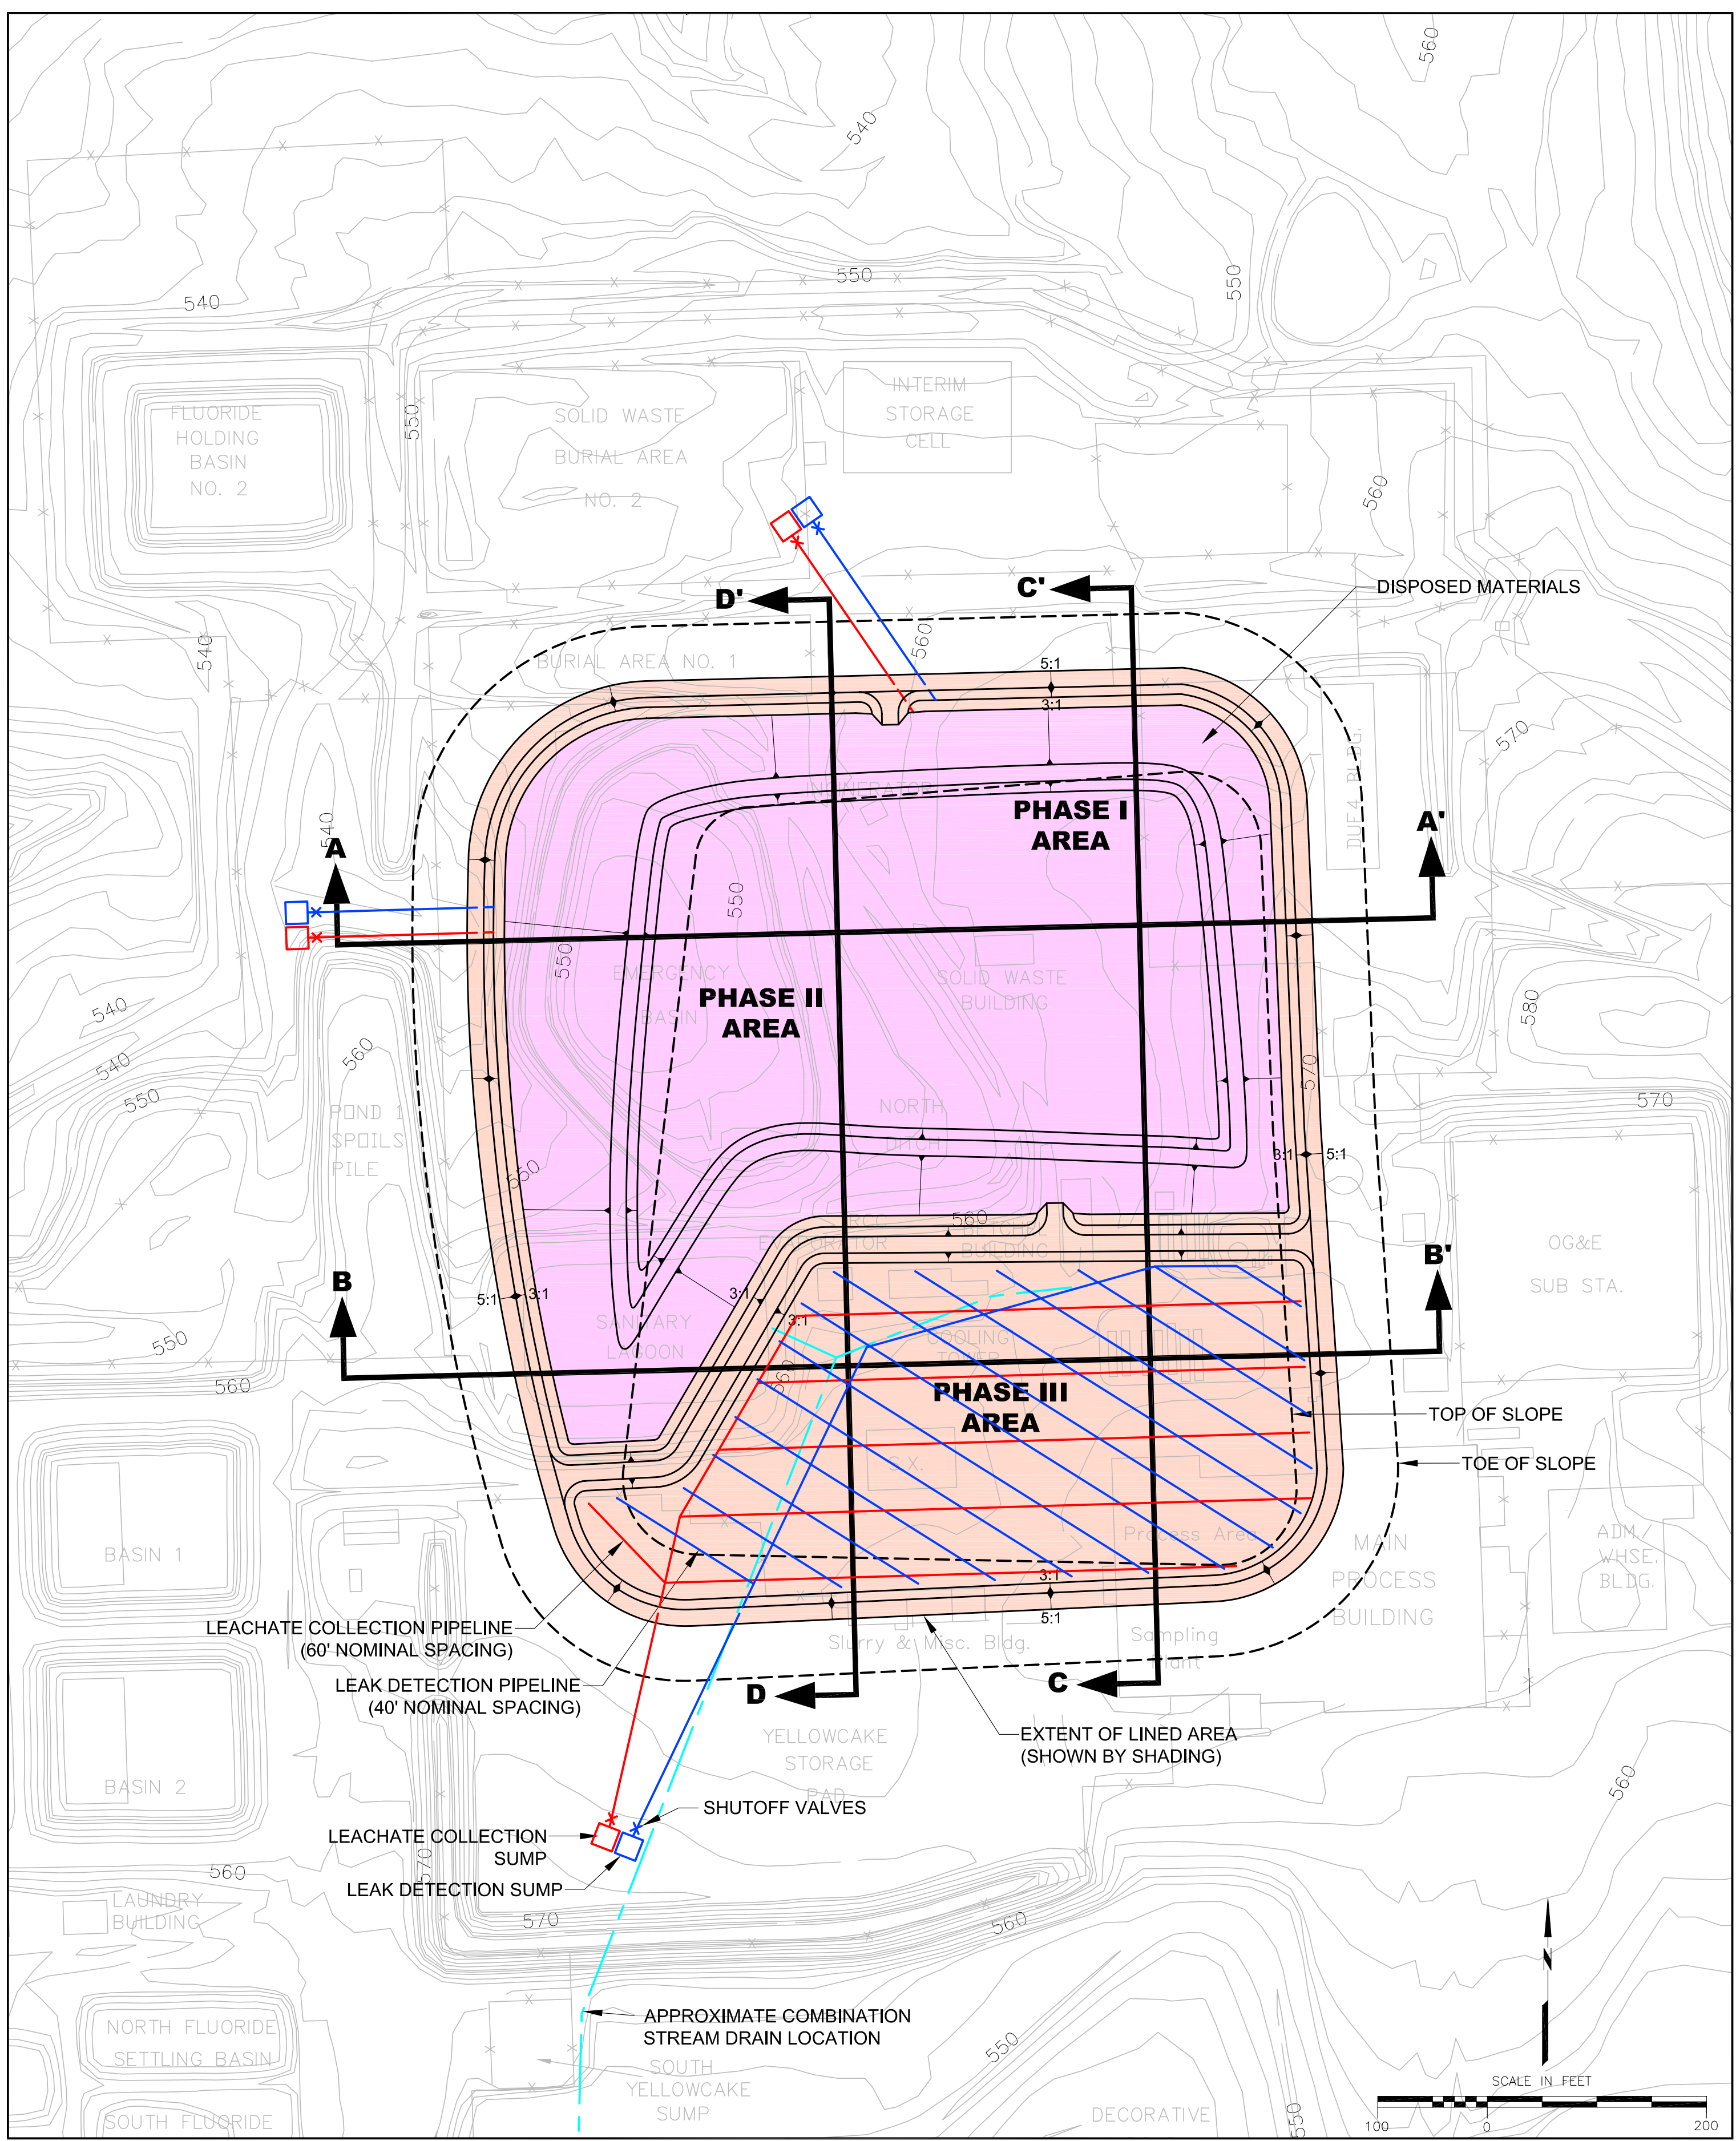

## DISPOSAL CELL LAYOUT

| No.       |   | DESCRIPTION                        | BY  | CHKD. | APPROVED | DATE  |
|-----------|---|------------------------------------|-----|-------|----------|-------|
| REVISIONS | A | ISSUED FOR PERMITTING              | CLS |       |          | 12/02 |
|           | B | UPDATED LINER SYSTEM               | CLS |       |          | 8/03  |
|           | C | DISPOSAL CELL CONSTRUCTION PLAN    | CLS |       |          | 2/04  |
|           | D | MODIFIED FROM SETTLEMENT AGREEMENT | CLS |       |          | 2/05  |
|           | E |                                    |     |       |          |       |
|           |   |                                    |     |       |          |       |
|           |   |                                    |     |       |          |       |
|           |   |                                    |     |       |          |       |
|           |   |                                    |     |       |          |       |

| REFERENCES | DWG No. | DRAWING TITLE |
|------------|---------|---------------|
|            |         |               |
|            |         |               |
|           |                    |     |       |
|-----------|--------------------|-----|-------|
| DESIGNERS | ENGINEERING RECORD | BY  | DATE  |
|           | PRELIMINARY DESIGN | CLS | 10/02 |
|           | CELL OPERATIONS    | DAS | 2/04  |
|           | ODEQ MODIFICATIONS | CLS | 9/04  |
|           |                    |     |       |
|           |                    |     |       |
|           |                    |     |       |

PREPARED BY



consulting  
scientists and  
engineers

Fort Collins, CO  
970 223-9600

PREPARED FOR



**SEQUOYAH FUELS**  
A GENERAL ATOMICS COMPANY

TITLE

## PHASE III CELL LAYOUT

PROJECT: 100734  
SCALE: AS SHOWN

|            |                  |
|------------|------------------|
| DATE:      | FEBRUARY 2005    |
| ACAD FILE: | SITE-06-09-BEV-D |

|       |          |
|-------|----------|
| AWING | REVISION |
| 8     | D        |